




GRANGER-HUNTER
IMPROVEMENT DISTRICT

Improving quality of life today – creating a better tomorrow

2023 Material and Construction Specifications For Water and Wastewater Systems

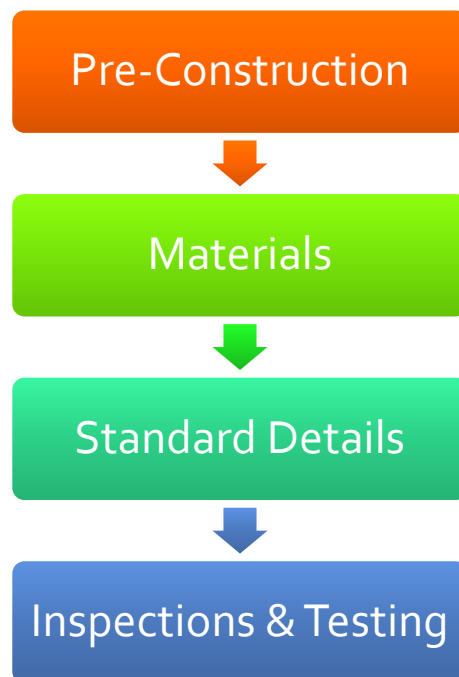

Granger-Hunter Improvement District Engineering Department

2888 South 3600 West, West Valley City, UT 84119

T: 801-968-3551 E: plans@ghid.org

CONTENTS

Pre-Construction	5
New Construction	5
Modifications/Improvements to Existing Infrastructure	5
Contractors	5
Design Specifications	6
Water System	6
Wastewater System	6
Materials	7
Water Materials	7
Wastewater Materials	11
Standard Details	13
General Notes	13
Typical Valve Location Detail	14
Typical Water Service with 3/4"-2" Meter	15
Typical Large Meter Vault 1 of 2	16
Typical Large Meter Vault 2 of 2	17
Typical Air Release Vault	18
Typical PRV Vault	19
Typical Fire Hydrant	20
Typical Sampling Station	21
Typical 2" Blowoff	22
Typical Thrust Blocks	23
Typical Waterline Loops	24
Typical Conflict Detail	25
Typical Trench Specifications	26
Typical Sanitary Sewer Manhole	27
Typical Beaver Slide & Sewer Manhole Abandonment	28
Typical Mainline Sanitary Sewer Cleanouts/Sanitary Sewer Service 90° Bends	29
Typical Sewer Service	30
Typical Sewer Repair	31
Typical Grease Interceptor	32
Typical Sampling Manhole	33

Inspections & Testing	34
Pre-Inspection Requirements	34
Inspection Requirements	34
Water Shutdown Requirements	35
Disinfection & Testing	35
Sewer Testing	36
Abandonments	36
Engineering Hours	39
Inspection Hours	39
Engineering Contact	39

- ❖ AASHTO – American Association of State Highway and Transportation Officials
- ❖ ADS – Polyethylene Material
- ❖ APWA – American Public Works Association
- ❖ ASTM – American Society of Testing and Materials
- ❖ CC – Center to Center
- ❖ CI – Cast Iron
- ❖ CORP- Corporation
- ❖ CTS – Copper Tube Size
- ❖ DI – Ductile Iron
- ❖ DIAM – Diameter
- ❖ FIP – Female Iron Pipe
- ❖ FM (Grease) – Food Grade (Grease)
- ❖ GHID – Granger-Hunter Improvement District
- ❖ H-20 – Traffic Loading (AASHTO Load Rating)
- ❖ ID – Inside Diameter
- ❖ MAX – Maximum
- ❖ MH – Manhole
- ❖ MIL – Thickness (1 MIL =1/1000 of an inch)
- ❖ MIN – Minimum
- ❖ MIP – Male Iron Pipe
- ❖ MJ – Mechanical Joint
- ❖ NO- Number
- ❖ OC – On Center
- ❖ OD- Outside Diameter
- ❖ OSHA – Occupational Safety and Health Administration
- ❖ PVC – Polyvinyl Chloride
- ❖ SDR – Standard Dimension Ratio
- ❖ SS – Stainless Steel
- ❖ TYP –Typical
- ❖ WVC – West Valley City

Pre-Construction



New Construction

Prior to construction of water and wastewater lines, all plans must undergo a review process to determine if the proposed improvements meet GHID standards. The following is a general outline of the process:

- The Owner shall complete the Availability and Plan Review Application (s), pay the fee.
- The Owner shall finalize any easements and/or rights-of-way documents necessary.
- After plan approval, GHID shall issue a Letter of Availability (and sign the plat if applicable).
- It is the Developer's Responsibility to schedule a pre-construction meeting. All applicable fees, signed development agreement (for construction of public infrastructure) License & Permit Bond, Certificate of Insurance and Workers Comp or Workers Comp Waiver must be submitted prior to scheduling pre-construction meeting.

Copies of GHID's Development Agreement, Availability & Plans Review Application, requirements, and connection fees are available on our website at <https://www.ghid.org/engineering.html>. E-mail final plans to plans@ghid.org. Each plan set must be accompanied by a completed plan submittal checklist. West Valley City's standard plans are available here: <https://www.wvc-ut.gov/1592/West-Valley-City-Engineering-Standards>.



Modifications/Improvements to Existing Infrastructure

A plan review of improvements of existing infrastructure is required whenever the water, sewer, irrigation, or fire protection systems are being modified. Owners are responsible to contact GHID and fill out an Availability & Plan Review Application. Fees will be assessed on the type of improvements made. Forms are available on GHID's website at <https://www.ghid.org/engineering.html>



Contractors

The following items will be required before work may commence:

- Submittal of Contractor's License and Permit Bond.
- General Liability Insurance Certificate.
- Workers Compensation and Employer's Liability Certificate, or State of Utah approved waiver.
- Approved set of drawings.
- Arrange for a Pre-Construction meeting with District inspectors by calling 801-968-3551.
- 24-hour notification is required for all inspections. Inspections are available Monday-Thursday. 8:00 AM to 4:00 PM, excluding holidays.

Design Specifications

Water System









- The design of the improvements shall be consistent with West Valley City's Fire Department fire flow requirements.
- All materials that come into contact with drinking water shall be ANSI/NSF 61 Certified.
- All pipe, joints, fittings, valves, and fire hydrants shall conform to AWWA Standards C104-C550 and C900-C950.
- Service laterals shall conform to the Utah Plumbing Code.
- Water mains not connected to hydrants shall be 6-inch minimum diameter. Water mains connected to hydrants shall be 8-inch minimum diameter.
- Water main valves shall be spaced not more than 500 feet in commercial districts and not more than 800 feet or one block in other areas. Water main valves shall be placed at all street and/or water main intersections.
- All dead-end water mains shall be provided with a fire hydrant or blow-off.
- At high points in water mains, air relief valves shall be installed per GHID Specifications.
- Pipe shall be buried at least 4 feet below ground surface.
- The open ends of all pipelines under construction shall be sealed at the end of each day.
- No used materials (valves, fittings, pipe, fire hydrants, etc.....) shall be used.
- Hydrant drains shall not be connected to, or located within, 10 feet of sanitary sewers or storm drains.
- No vaults with valves or blow-offs shall discharge directly to the storm drain or sewer system.
- In PRV Vaults, isolation valves shall be installed on both sides of the PRV.
- Service laterals shall not be connected to fire lines.
- Water meters shall be placed at adjoining property lines centered in the park strip or within one foot back from curb in accordance with District specifications.
- Only two meters per lot (plus either a landscape/back-out meter) are allowed. Landscaping back-out meters must be smaller than the main meter.
- Owner is responsible to submit backflow reports to [GHID Water Quality](#) Department within 10 days of initial use and annually thereafter.
- Contractor must sign for service before meters will be installed or provided. <https://www.ghid.org/sign-up-for-service> for service agreement.











Wastewater System



- The maximum spacing between manholes for all sewer lines shall not exceed 400 feet.
- End all sewer mains with a manhole or cleanout.
- All building connections must have an exterior lateral cleanout within five feet of the building.
- Maximum spacing between cleanouts for all 4-inch cleanouts shall not exceed 60 feet.
- Maximum spacing between cleanouts for all 6-inch cleanouts shall not exceed 100 feet.
- All establishments that discharge fat, oil, grease or sand shall install a 1,000-gallon minimum interceptor and sampling manhole per District specifications.
- Sampling manholes and grease interceptors shall be placed where they are permanently accessible.
- All wastewater pipelines and laterals must conform to GHID's Typical Conflict Detail.
- All swimming pool drain lines must be limited to 50 GPM.
- Any business requiring a grease interceptor must have its own meter.
- Covered Parking lots and car washes are required to install a sand/water separator.

Materials

Water Materials

	<p>Water Mainline Pipe</p> <p>C-900 SDR 18 PVC</p> <p>Fittings shall be Pressure Class 250 psi Minimum.</p>		<p>Fire Hydrants</p> <p>6" Waterous or Mueller.</p>
	<p>Water Valves</p> <p>Gate valve <= 12-inch. AVK, Clow, Mueller or Waterous.</p> <p>Brass valve nuts required.</p>		<p>Tracer Wire</p> <p>#14 Insulated Solid Copper Electrical Tracer Wire. Tracer Wire must be continuity tested prior to paving.</p>
	<p>Mechanical Joint Restraints</p> <p>Megalug or Romac grip rings or equivalent</p>		<p>Valve Boxes</p> <p>Cast Iron adjustable with cover labeled "WATER"</p> <p>D&L M-8045-02 Heavy Weight Valve Box Lid or equivalent</p>
	<p>Wax Tape</p> <p>Trenton Wax Tape or Equivalent</p>		<p>Poly-Ply Wrap</p> <p>Trenton Poly-Ply Wrap or Equivalent</p>

	Water Meters		Meter Rings and Lids
	<p>Sensus iPerl & Omni T2-Meters Supplied by the District. ¾" - 2" installed by District, 3" - 10" installed by Contractor Provided by the District.</p>		
	Meter Box		Ford Coppersetter
	<p>ADS Plastic</p>		<p>See detail for part numbers</p>
	Stainless Tapping Sleeve		Service Line
	<p>Ford or Romac All Stainless Tapping Sleeve</p>		<p>C.T.S. SDR-9 Poly w/ss stiffeners and compression fittings</p>
	Corporation Stops		Check Valve
	<p>IP x CTS</p>		<p>Angle Cartridge Dual Check Valve</p>
	Warning Tape		Snake Pit
	<p>2" Wide Min. 4mil thick Min. For water and sewer mains</p>		<p>CD14BLUTP</p>







	Sampling Station		Brass Saddle
	Kupferle #88-SS Eclipse With Pedestal		Ford 202BS with brass accessory packs
	Curb Stamps		Bonding Clamp
	W for water lateral, S for sewer lateral		For Copper to Poly connection for tracer wire
	Accessory Packs		Repair Coupler
	All accessory packs to be PTFE- Polytetrafluoroethylene or SS-Stainless Steel Type 316 Anti-seize required for SS Accessory Packs.		Smith-Blair Full Circle Repair Clamp with PTFE or SS Type 316 nuts and bolts
			Typical Large Meter
			Meters to be provided by the District



**Typical Fireline
Backflow**

Double Detector
Check Valve
assembly or
Equivalent Required
per UPC Section
603.5.14. Meter to be
Owned by the
District.

Wastewater Materials

	Sewer Pipe		Nose-on
	PVC SDR 35		Inserta Tee or Equal on Existing Mains Wye Fittings on New Mains.
	Ring and Cover		Manhole
	D&L A1180 or EJ NPR-20-004590- 23214 W/Titus TL- 125 Twist Lift Security Lock or Equal Labeled as shown		Concrete
	Grease Interceptor		Butyl Sealant
	Concrete 1,000 gallon minimum		Kent seal or equivalent (for joints in concrete manholes and grease interceptors)


	WhirlyGIG Manhole Riser Collar System		Cretex Pro-Ring
	Shielded Fernco Connectors		No Hub Cleanout w/ brass plug

Standard Details


General Notes

1	All construction in the pipe zone shall follow GHID specifications and requirements.
2	The existing water distribution system shall remain in service during construction.
3	It is the contractor's sole responsibility to locate and avoid any/all utilities.
4	All construction above the pipe zone shall follow West Valley City specifications and requirements.
5	All waterline and sewerline construction including, but not limited to, replacement of curb, sidewalk, etc. to be in accordance with APWA Standard Plans and Specifications (2017 edition). Refer to APWA plan 255 for pavement replacement.
6	Refer to GHID, WVC, APWA and OSHA requirements for trench details.
7	Contractor shall sawcut all trenches and provide a smooth clean edge for paving.
8	Bedding and Backfill: Waterline Constructed in dry ground – select sand shall be used. Waterline constructed in wet ground and Sewerline – $\frac{3}{4}$ " minus gravel shall be used. Select Sand Bedding and Backfill shall be compacted to 95% minimum ASTM D-1557
9	Minimum trench width shall be equal to outside pipe diameter plus 1 foot each side of pipe. (i.e. 12" pipe = 3 foot width)
10	Thrust blocks shall be installed in accordance with GHID specifications.

Typical Valve Location Detail

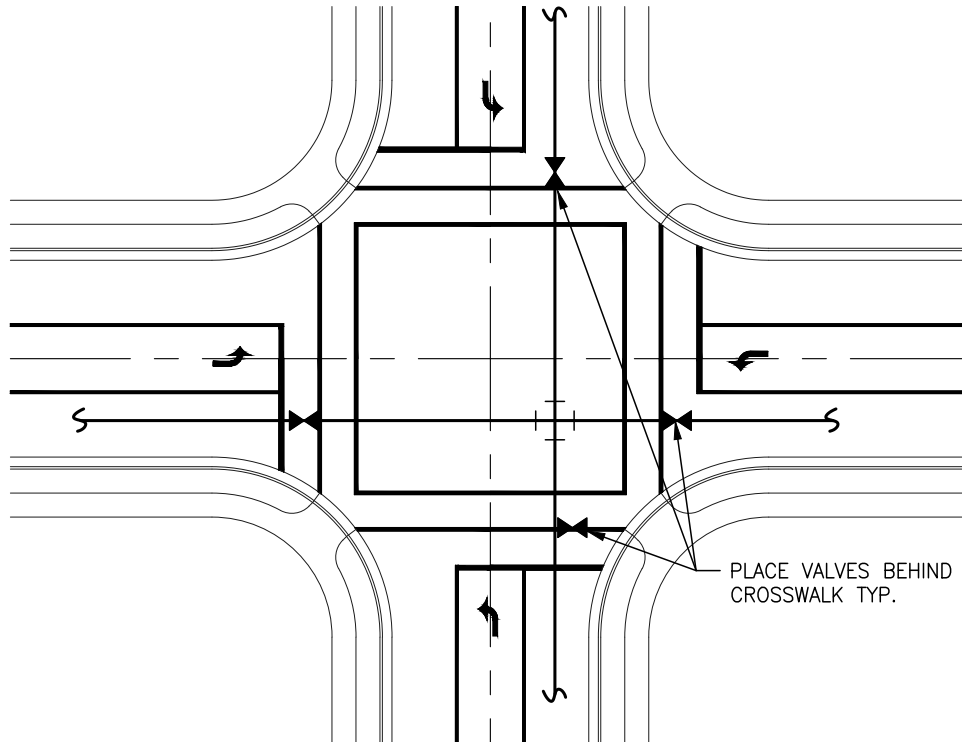


SIGNALIZED INTERSECTIONS

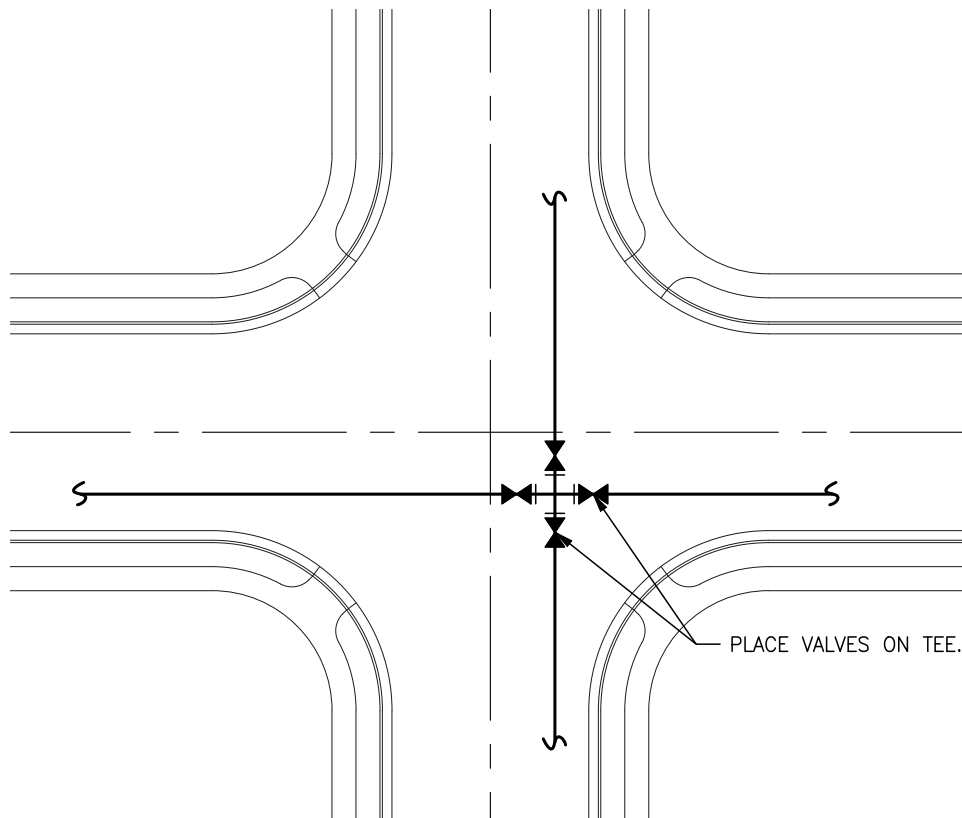

NON-SIGNALIZED INTERSECTIONS

- NOTE:
1. SEE PAGE 12 FOR GENERAL NOTES
 2. SEE TYPICAL TRENCH SPECIFICATIONS FOR BEDDING AND BACKFILL

Typical Water Service with 3/4" - 2" Meter

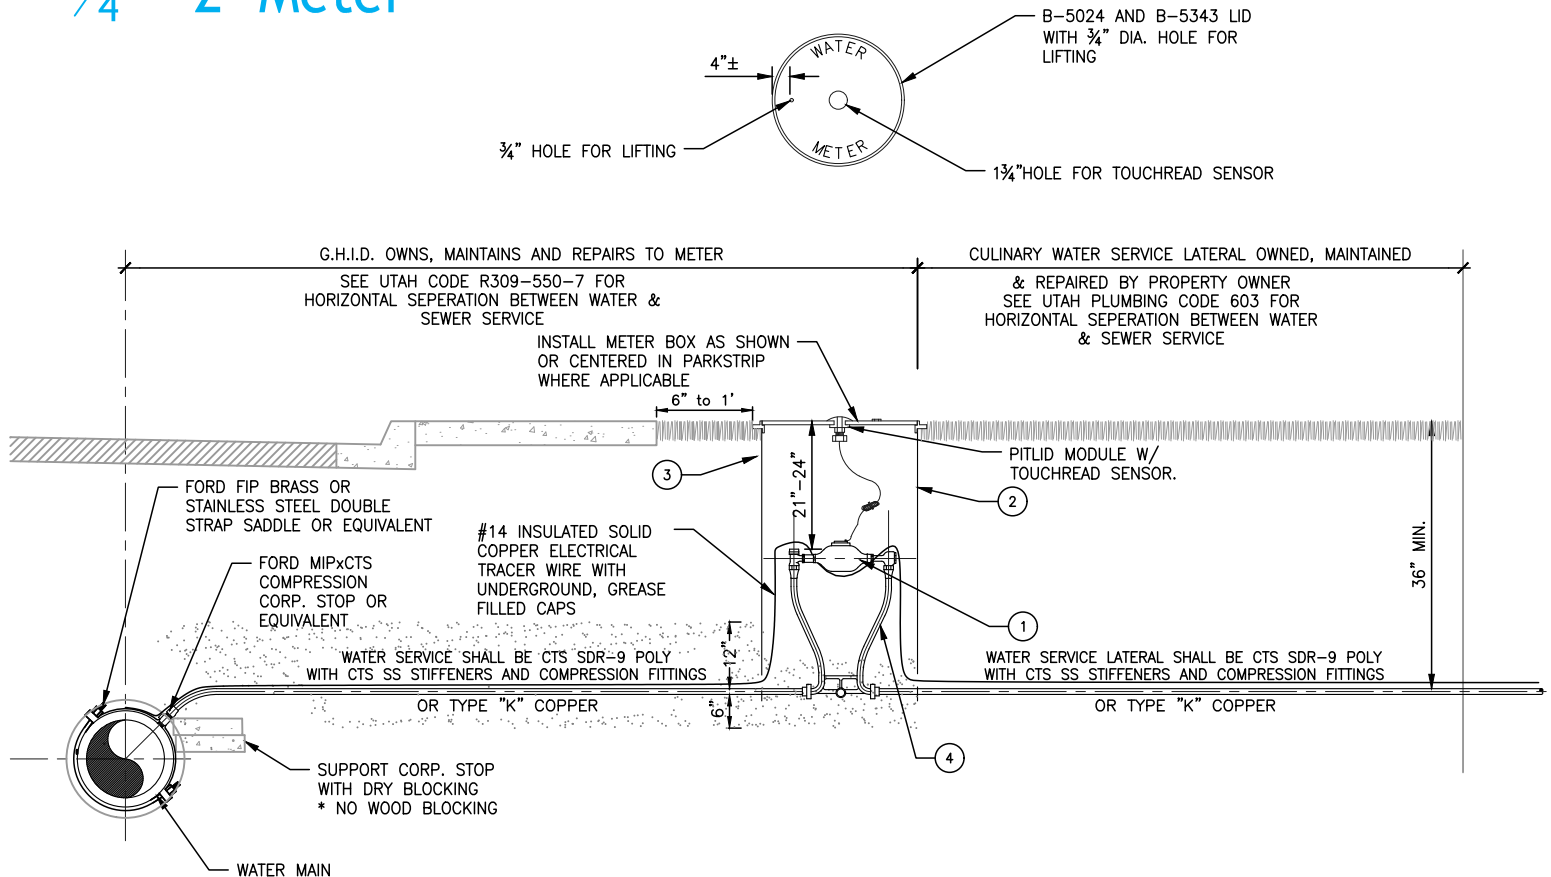

WATER SERVICE PROFILE

1		2	3	4
METER SIZE	SENSUS METER TYPE	METER BOX SIZE**	LID W/1-3/4" HOLE D&L FOUNDRY *	FORD COPPERSETTERS PART NO. *
3/4"	iPERL 7-1/2"	24" DIA. x 36" DEEP	B-5024	VBHC7218W4433QNL
1"	iPERL	24" DIA. x 36" DEEP	B-5024	VBHC7418W4444QNL
1 1/2"	OMNI	30" DIA. x 36" DEEP	B-5343	VBHH76184466NL
2"	OMNI	30" DIA. x 36" DEEP	B-5343	VBHH77184477NL

* - OR EQUIVALENT
** - OR SIGMA RAVEN EQUIVALENT

NOTE:


- SEE PAGE 12 FOR GENERAL NOTES.
- SEE TYPICAL TRENCH SPECIFICATIONS FOR BEDDING AND BACKFILL.
- MINIMUM TRENCH WIDTH SHALL BE EQUAL TO OUTSIDE PIPE DIAMETER PLUS 1' EACH SIDE OF PIPE.
- IF DAMAGE IS CAUSED TO WATER MAIN, DUE TO METER INSTALLATION AND/OR OTHER MEANS, CONTRACTOR WILL BE HELD RESPONSIBLE FOR REPAIRS.
- WATER METER SHALL BE PLACED INLINE WITH WATER SERVICE, SERVICE DEFLECTION NOT TO EXCEED 1'. WATER METER TO BE PLACED PERPENDICULAR TO WATER SERVICE IF WATER SERVICE IS RELOCATED.
- METER BOX SHALL BE INSTALLED IN PARK STRIP, IF APPLICABLE, OR 6" TO 1' BEHIND SIDEWALK AND SET SUCH THAT THE TOP OF LID IS EQUAL TO THE SIDEWALK ELEVATION (TYPICAL).
- WRAP ALL FITTINGS WITH WAX TAPE AND POLY-PLY WRAP PER MANUFACTURER'S SPECIFICATIONS.
- ALL BLOCKING MUST BE REINFORCED BY SECURE GROUND.
- 3/4"-2" METER SUPPLIED AND INSTALLED BY GHID. MATCH EXISTING MATERIALS WHEN DOING REPAIRS.
- METERS SHALL NOT BE PLACED IN DRIVEWAY. IF METER NEEDS TO BE MOVED MORE THAN 2' IN EITHER DIRECTION IT SHALL BE MOVED AT THE MAIN AND OLD LATERAL ABANDONED AT THE MAIN.
- WATER SERVICE TO BE MARKED WITH W AT CURB
- GRANGER-HUNTER IMPROVEMENT DISTRICT DOES NOT ALLOW COPPER SETTERS WITH A BYPASS.
- JUMPERS ARE NOT ALLOWED AND WILL BE ASSESSED A TAMPER FEE.
- 3/4" THROUGH 2" METERS: TAPPING SADDLE, CORP. STOP AND LATERAL MUST MATCH METER SIZE.

Typical Large Meter Vault 1 of 2


- | | | |
|--|---|---|
| (1) FLANGED COUPLING ADAPTER | (8) 90° BEND SEE VAULT DIMENSION TABLE | (14) 30" VAULT OPENING EJ 2600 SERIES 4-1/8" TALL COMPOSITE MANHOLE ASSEMBLY W/COMMLOCK LATCHES MARKED GHID WATER |
| (2) SENSUS OMNI METER | (9) BLIND FLANGE W/2" TAPPED HOLE SEE VAULT DIMENSION TABLE | (15) SEAL ALL INTRUSIONS WITH NON-SHRINK GROUT |
| (3) FLANGED x PLAIN END PIECE. CUT TO FIT. LENGTH = 3 x PIPE DIA. | (10) 2" COPPER OR BRASS ONLY | (16) 12"x12" IRRIGATION BOX W/1 3/4" HOLE FOR TOUCHREAD SENSOR. PLACE BOX IN LANDSCAPING DRILL (2) 2" HOLES IN VAULT TO RUN WIRE THROUGH. RUN 1 1/2" CONDUIT FROM VAULT TO SENSOR BOX. CONDUIT TO BE SEALED WITH SPRAY FOAM BY GHID AFTER SENSOR IS INSTALLED |
| (4) FLANGED x PLAIN END PIECE. CUT TO FIT. MINIMUM LENGTH 16" | (11) STAINLESS STEEL LADDER WITH EXTENSION, HALLIDAY MODEL L6B WITH L6E LADDER EXTENSION OR EQUAL | |
| (5) SWING CHECK VALVE | (12) (8) 3/4" DIA. S.S. LIFTING EYES (TYPE 316) OVER ALL METERS AND VALVES | |
| (6) GATE VALVE SEE VAULT DIMENSION TABLE FOR BYPASS VALVE SIZE | (13) AIR PIPING | |
| (7) PIPE RESTRAINT CAST INTO WALL. ALTERNATIVES AT DISCRETION OF ENGINEER. | | |

METER SIZE	MIN. LENGTH	MIN. WIDTH	*MIN. WIDTH	BYPASS FITTINGS
3"	6'-0"	6'-6"	5'-0"	3"
4"	7'-6"	6'-6"	5'-0"	4"
6"	9'-0"	7'-0"	5'-0"	4"
8"	11'-0"	7'-6"	6'-0"	4"
10"	13'-0"	7'-6"	6'-0"	4"

*MINIMUM WIDTH LANDSCAPE METER W/O BYPASS

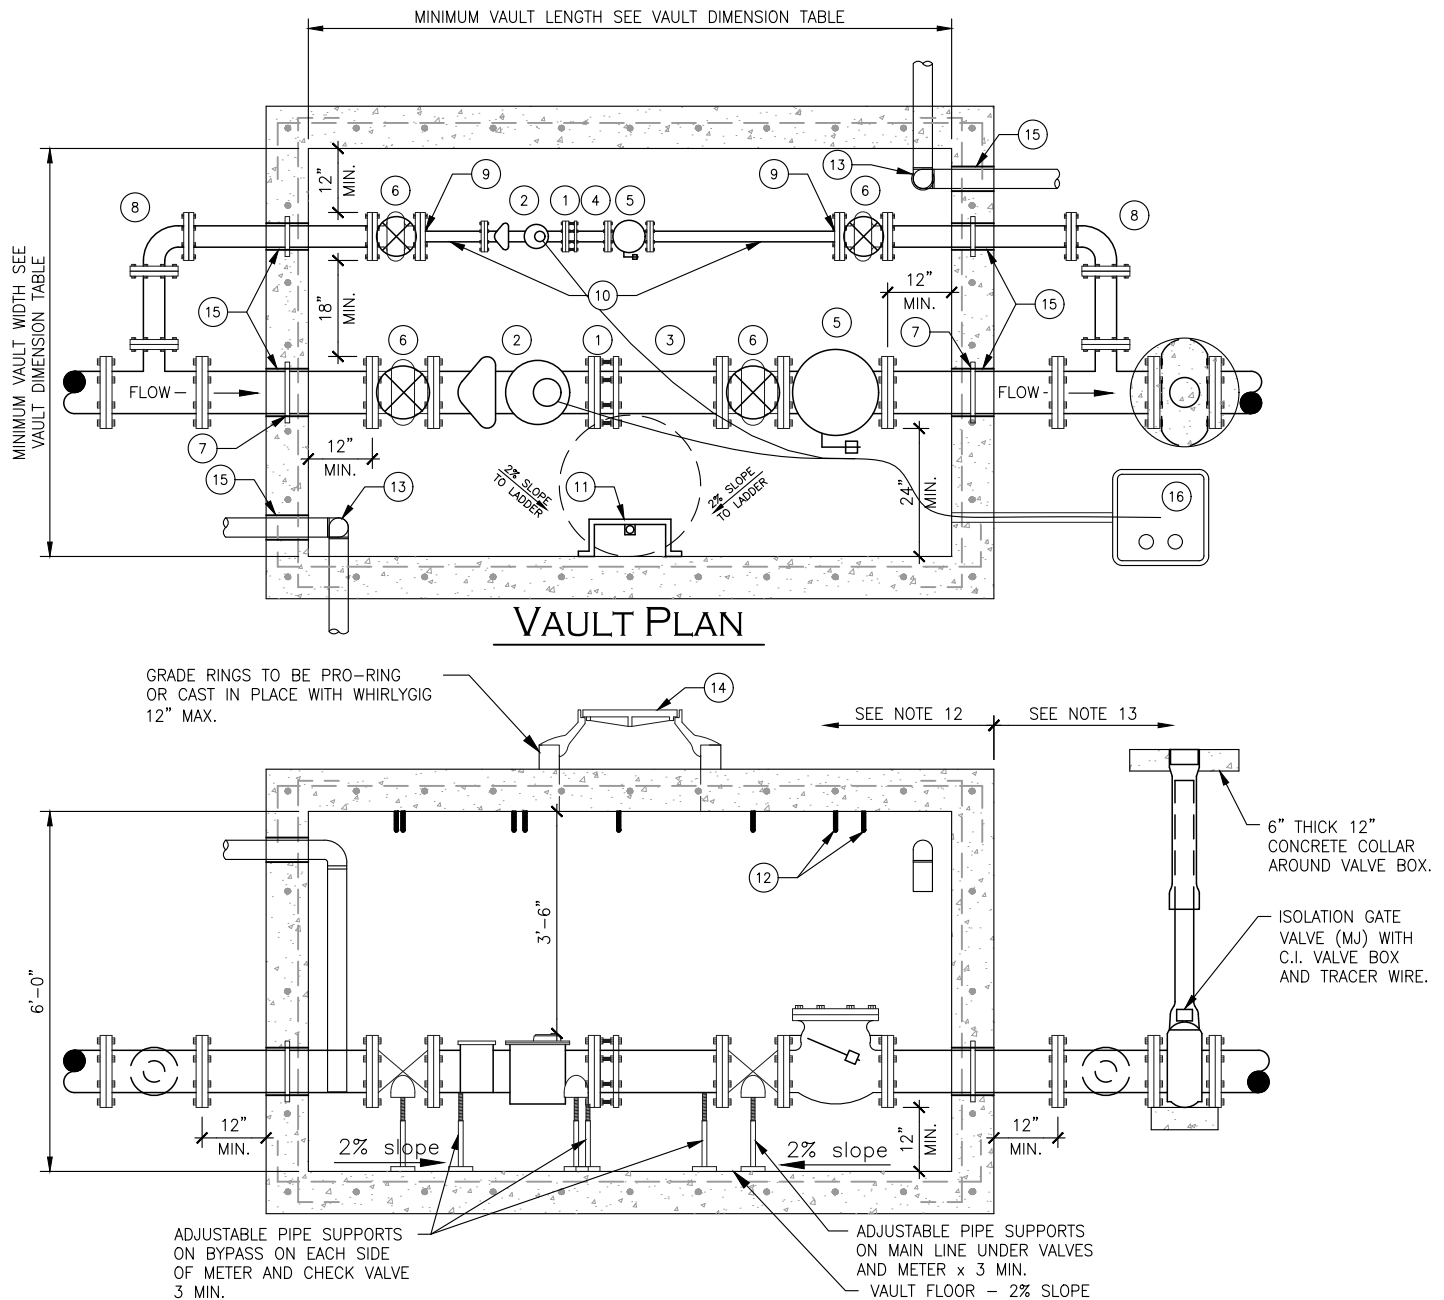


Typical Large Meter Vault 2 of 2

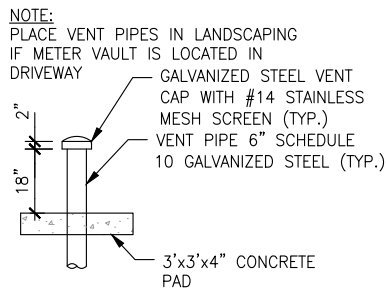

VENT DETAIL


NOTE:

1. SEE PAGE 12 FOR GENERAL NOTES.
2. **METER TO BE PROVIDED BY GHID.**
3. ALL MANHOLES SHALL HAVE A 6" THICK CONCRETE COLLAR PER A.P.W.A. PLAN 362.
4. VAULT BACKFILL SHALL BE COMPACTED TO 95% MINIMUM ASTM D-1557.
5. IF DAMAGE IS CAUSED TO WATER MAIN, DUE TO VAULT INSTALLATION AND/OR OTHER MEANS, CONTRACTOR WILL BE HELD RESPONSIBLE FOR REPAIRS.
6. NO MORE THAN ONE GRADE RING (1' MAX.) ALLOWED PER LID AND COLLAR.
7. ALL FLANGED x PLAIN END SPOOLS TO BE PRE-CAST INTO VAULT WALLS BY VAULT MANUFACTURER.
8. FOR TRAFFIC USE, VAULT WALLS SHALL BE 8" THICK (MIN.) WITH #5 EPOXY COATED REBAR 6" ON CENTER EACH WAY AND 4" ON CENTER AT "BEAMS."
9. FOR NON TRAFFIC USE, VAULT WALLS SHALL BE 6" THICK (MIN.) WITH #5 EPOXY COATED REBAR 9" ON CENTER EACH WAY AND 6" ON CENTER AT "BEAMS."
10. WRAP ALL EXTERNAL DUCTILE IRON PIPE & FITTINGS WITH WAX TAPE AND POLY-PLY WRAP PER MANUFACTURER'S SPECIFICATIONS.
11. VAULT SHALL BE SUITABLE FOR H-20 LOADINGS.
12. BYPASS SHALL BE 2".
13. GHID OWNS, MAINTAINS, AND REPAIRS CULINARY WATER SERVICE TO THE BACK OF THE METER VAULT.
14. CULINARY WATER SERVICE OWNED, MAINTAINED AND REPAIRED BY PROPERTY OWNER.
15. VAULT TO BE ENGINEERED BY LICENSED STRUCTURAL ENGINEER, DRAWINGS TO BE PROVIDED TO GHID.
16. BEDDING FOR VAULT TO BE 1" MINUS GRAVEL 12" THICK.
17. PIPE ASSEMBLY TO BE PREPARED PAINTED PRE ASSEMBLED & CAST INTO BOX. DI PIPES AND FITTINGS INSIDE VAULT TO BE PAINTED WITH EPOXY PAINT SW4086 SAFETY BLUE OR EQUIVALENT.
18. 10" AND LARGER METERS REQUIRE AN ADDITIONAL ADJUSTABLE PIPE SUPPORT ON THE SPOOL PIECE ON THE MAIN LINE.
19. 3" METERS: INSTALL 4" TAPPING SADDLE, 4 INCH GATE VALVE AND 4x3 REDUCER. TAP AND LATERAL TO BE 3" MAX.
4" AND LARGER METERS: TAPPING SADDLE, GATE VALVE AND LATERAL MUST MATCH METER SIZE.
20. GHID SHALL NOT BE RESPONSIBLE FOR REPLACING CONCRETE, TREES OR STRUCTURES PLACED WITHIN 5' OF METER VAULT.

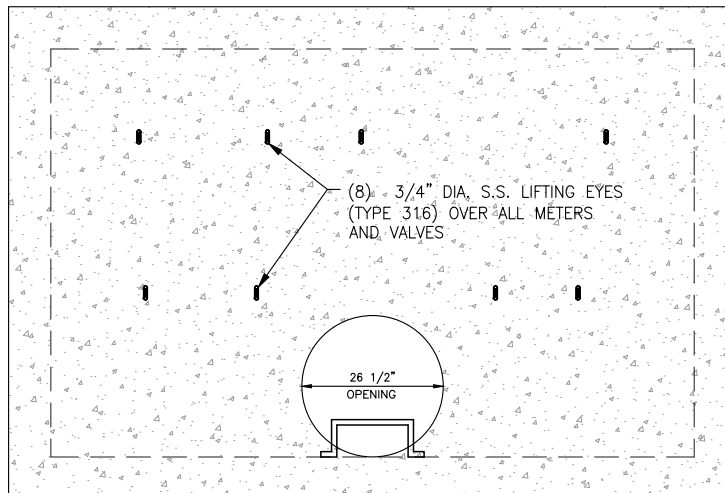


ROOF PLAN


Typical Air/Vacuum Release Assembly

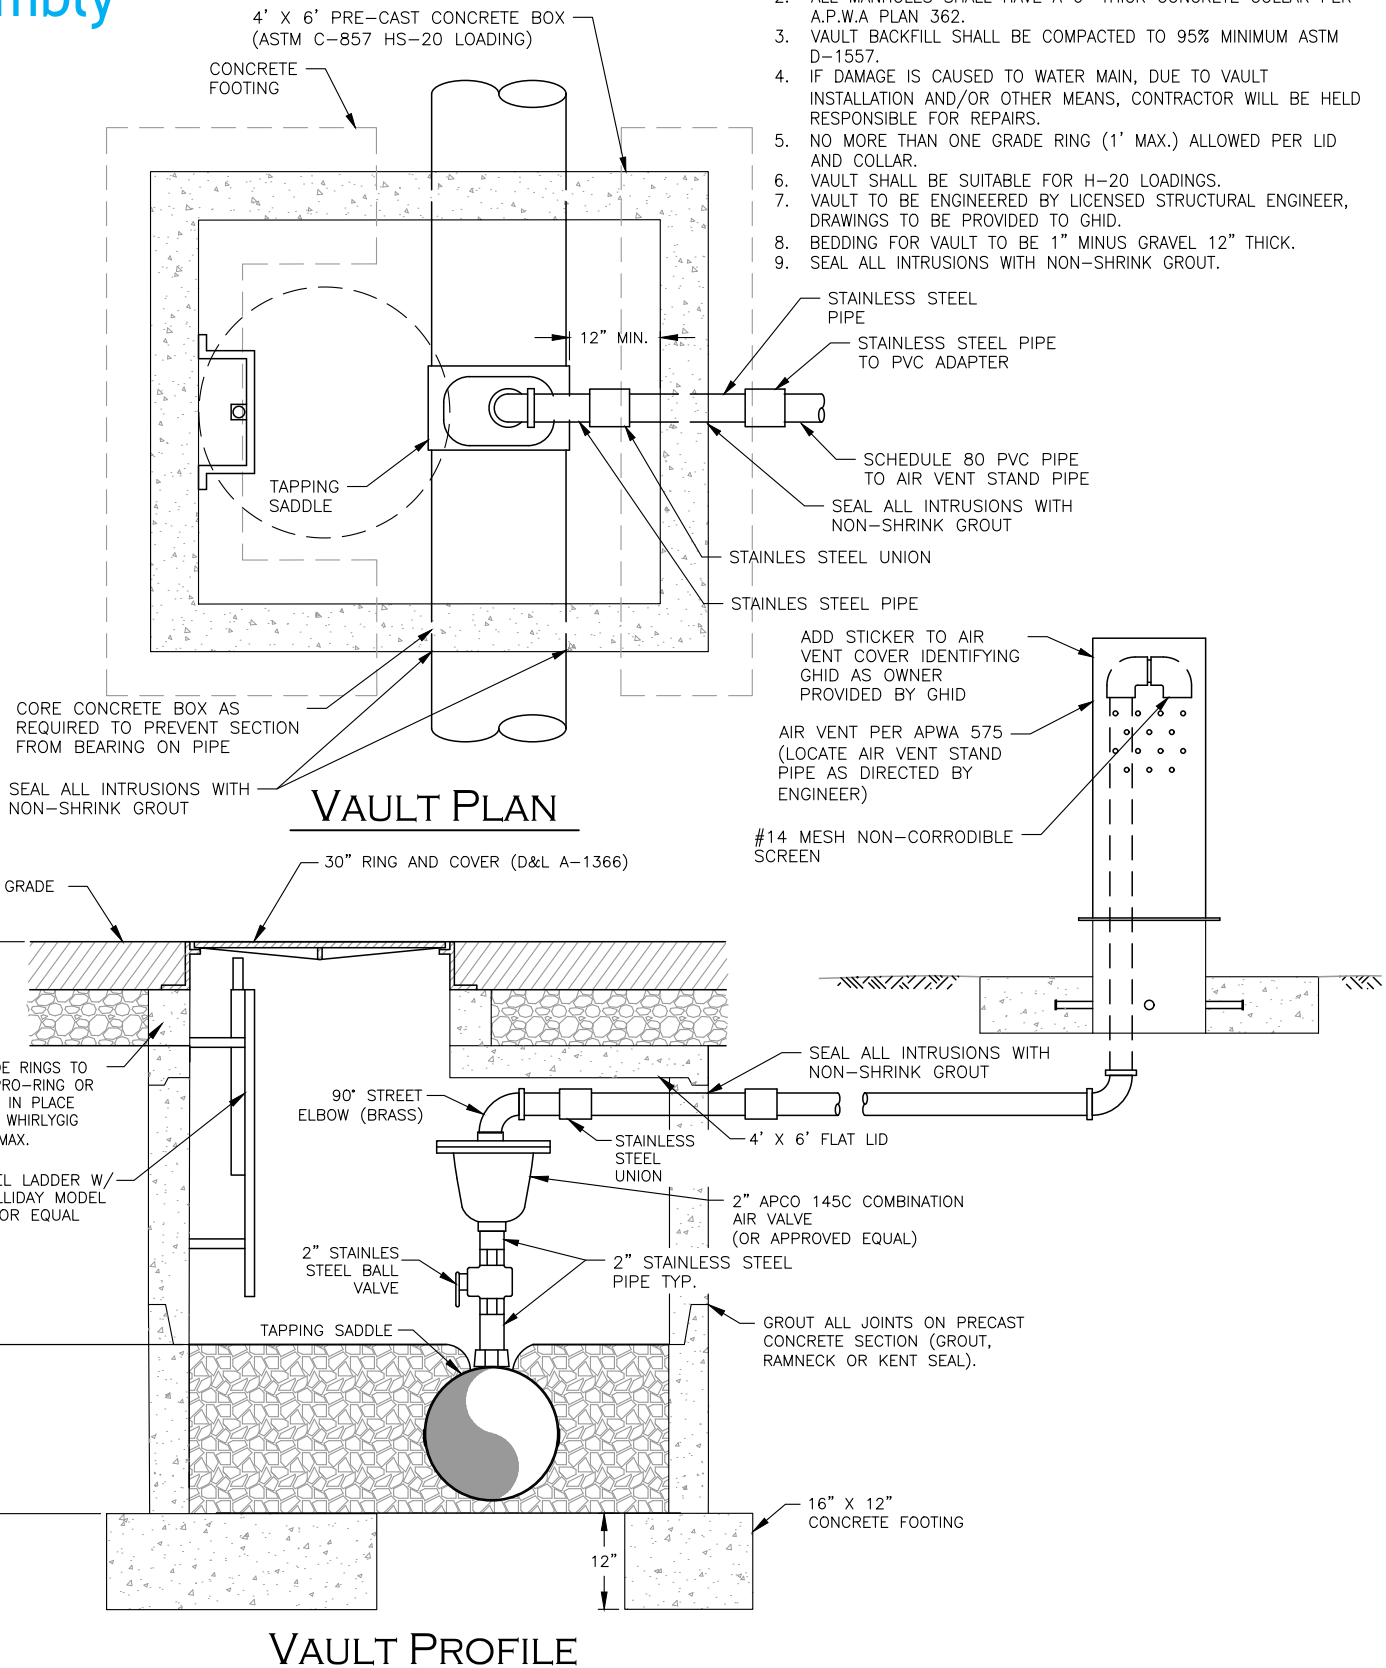

Typical Pressure Reducing Valve

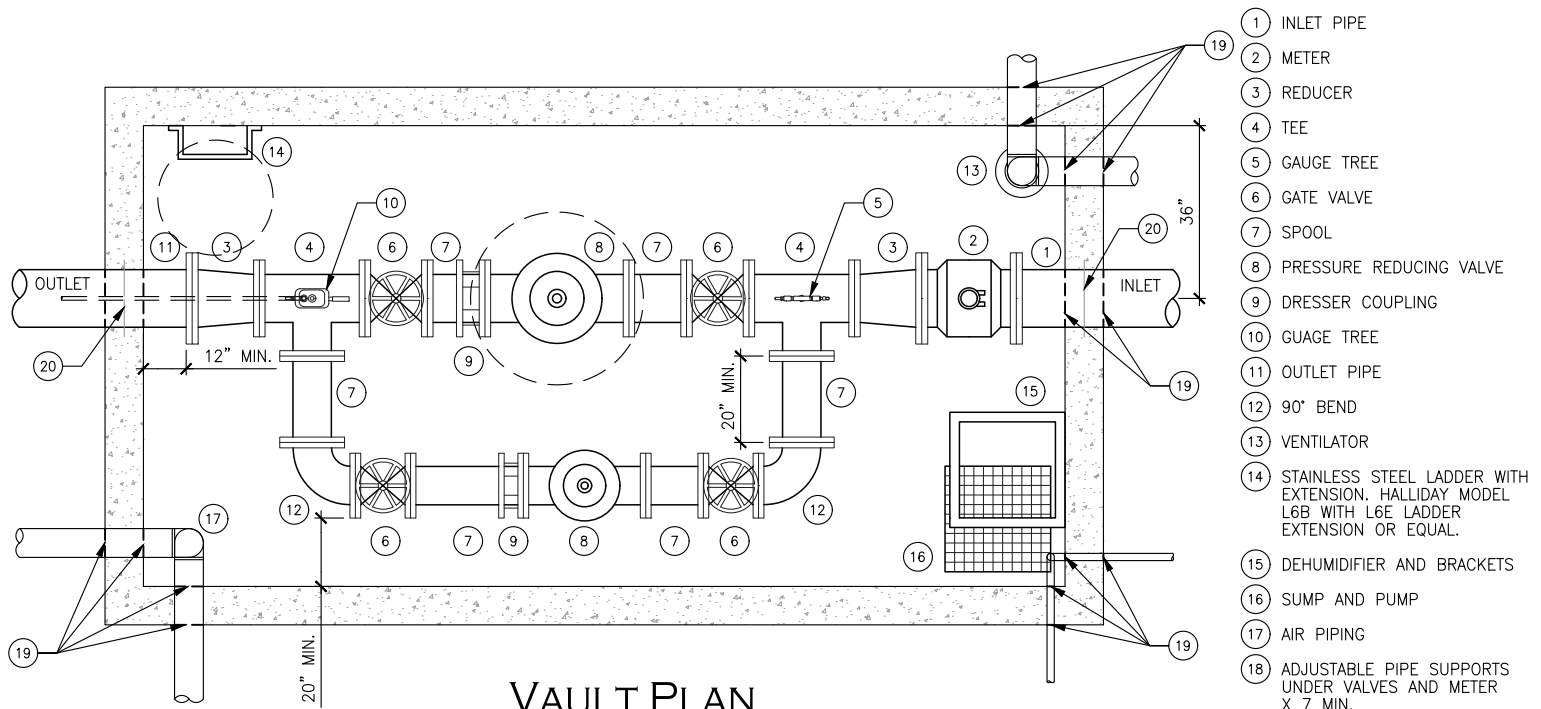

VAULT PLAN

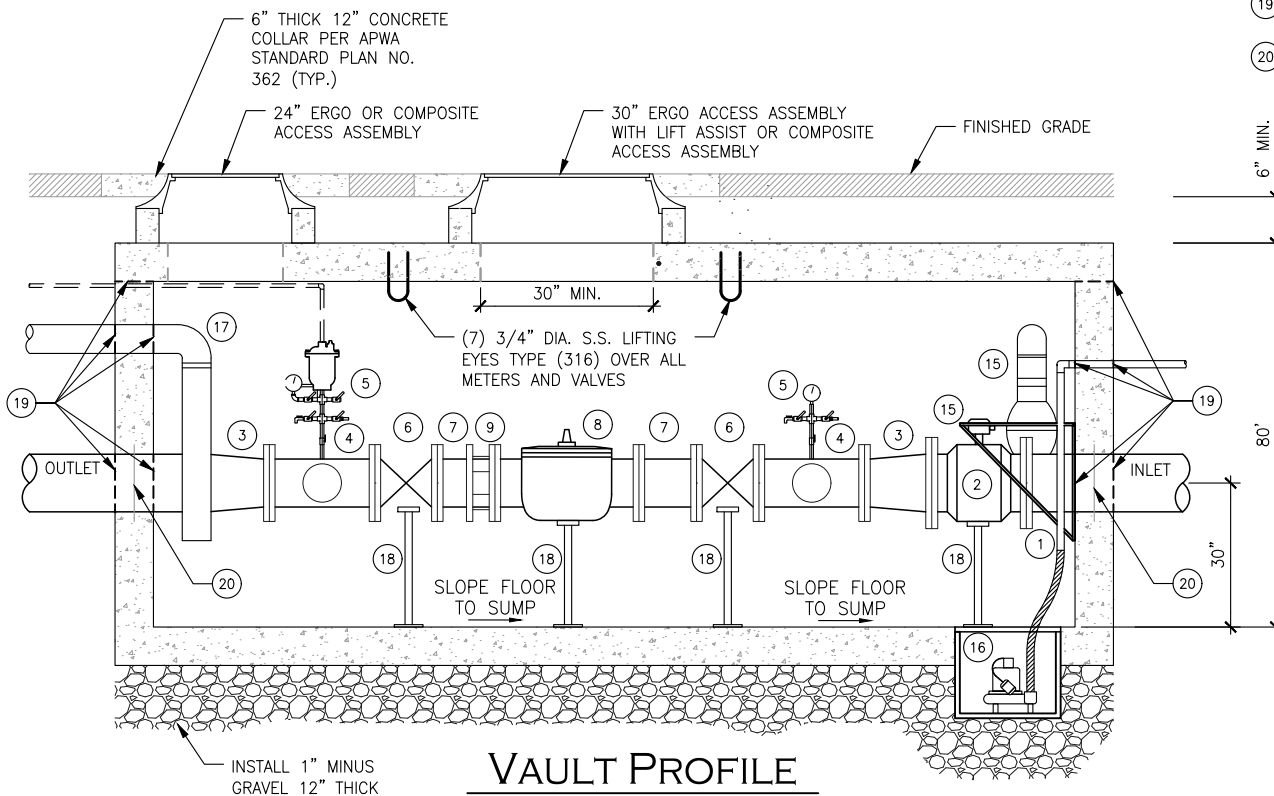


VAULT PROFILE


NOTE:

1. PIPE ASSEMBLY TO BE PREPARED, PAINTED, PRE ASSEMBLED, & CAST INTO BOX. DI PIPES AND FITTINGS INSIDE VAULT TO BE PAINTED WITH EPOXY PAINT SW4086 SAFETY BLUE OR EQUIVALENT
2. WRAP ALL EXTERNAL DUCTILE IRON PIPE & FITTINGS WITH WAX TAPE AND POLY-PLY WRAP PER MANUFACTURER'S SPECIFICATIONS.

Typical Fire Hydrant

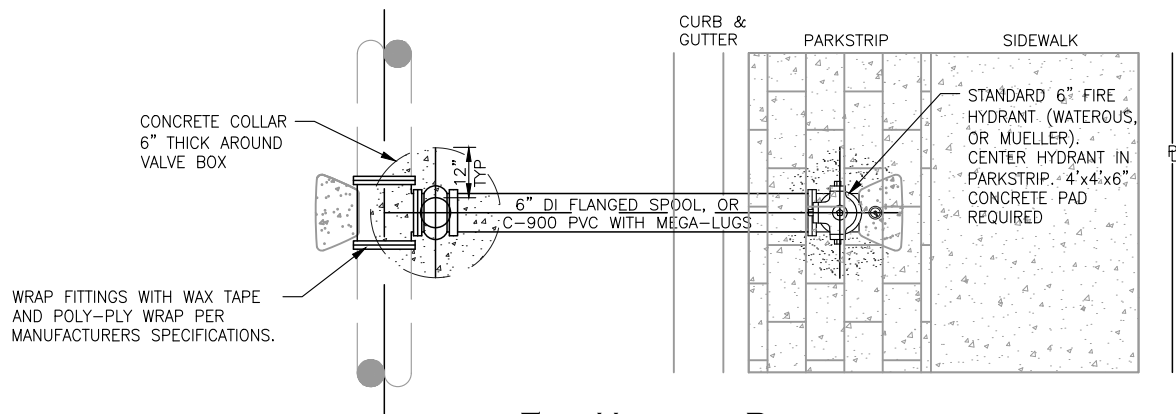

FIRE HYDRANT PLAN


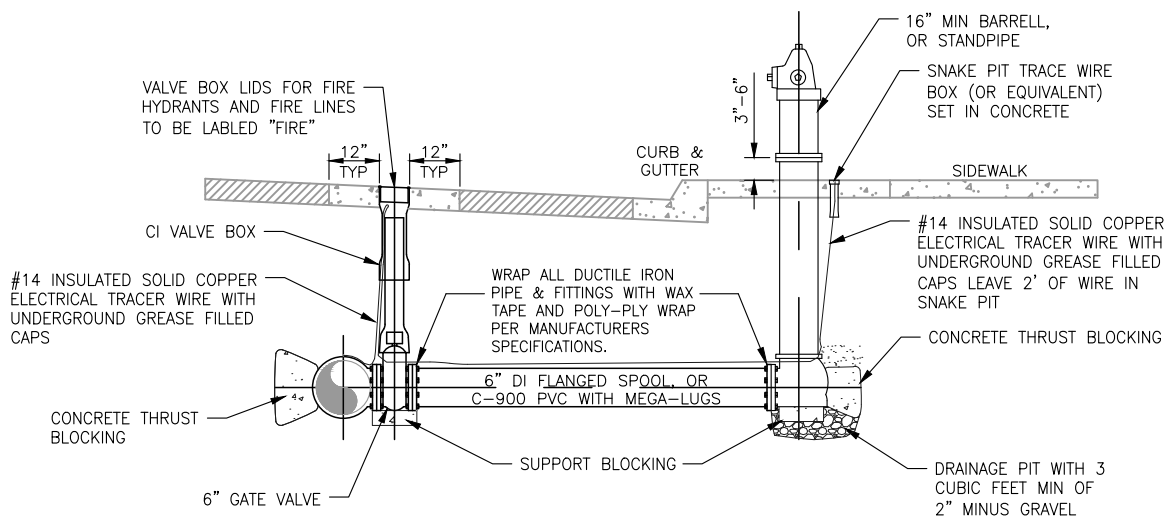


FIRE HYDRANT PROFILE

NOTE:

1. SEE PAGE 12 FOR GENERAL NOTES
2. SEE TYPICAL TRENCH SPECIFICATIONS FOR BEDDING AND BACKFILL
3. MINIMUM TRENCH WIDTH SHALL BE EQUAL TO OUTSIDE PIPE DIAMETER PLUS 1' EACH SIDE OF PIPE.
4. IF DAMAGE IS CAUSED TO WATER MAIN, DUE TO FIRE HYDRANT INSTALLATION AND/OR OTHER MEANS, CONTRACTOR WILL BE HELD RESPONSIBLE FOR REPAIRS.
5. FIRE HYDRANT SHALL BE SET SUCH THAT THE BARREL, OR STANDPIPE, FLANGE IS 3" TO 6" ABOVE FINISH GRADE.
6. WRAP ALL DUCTILE IRON PIPE & FITTINGS WITH WAX TAPE AND POLY-PLY WRAP PER MANUFACTURER'S SPECIFICATIONS.
7. DRAINAGE PIT MUST HAVE 3 CUBIC FEET (MINIMUM) OF 3/4" MINUS GRAVEL.
8. ALL THRUST BLOCKING MUST BE REINFORCED BY A UNDISTURBED GROUND.


Typical Sampling Station

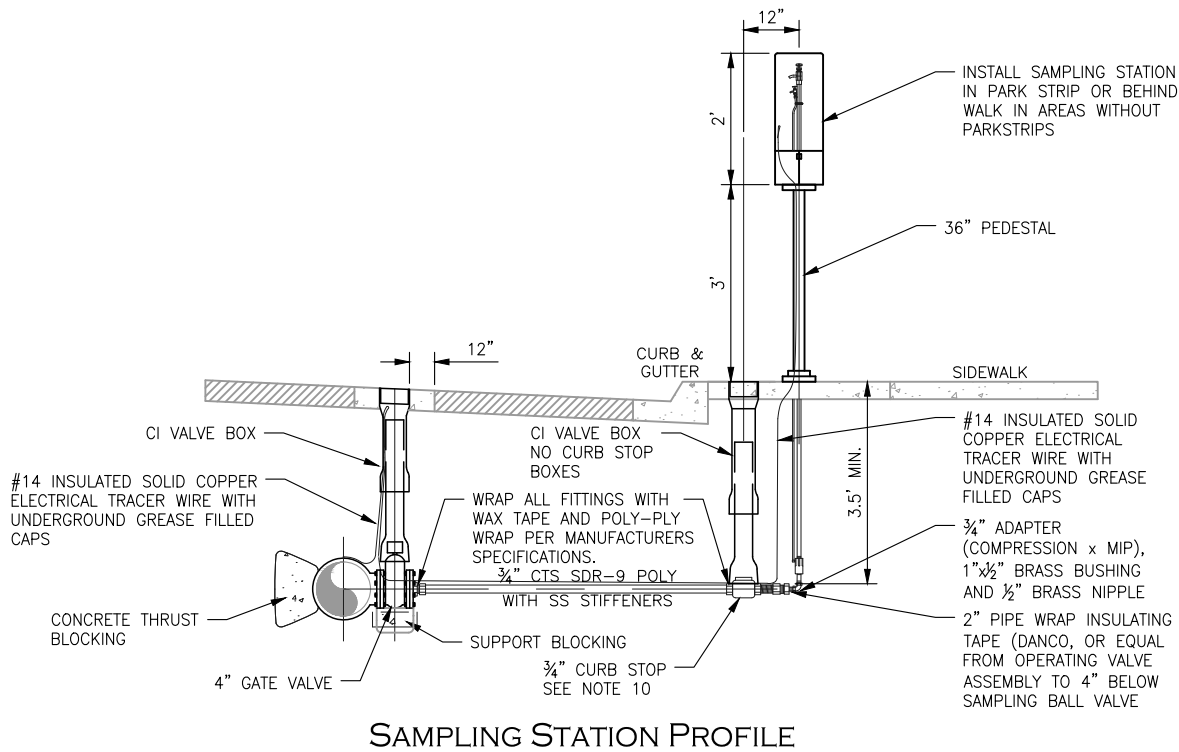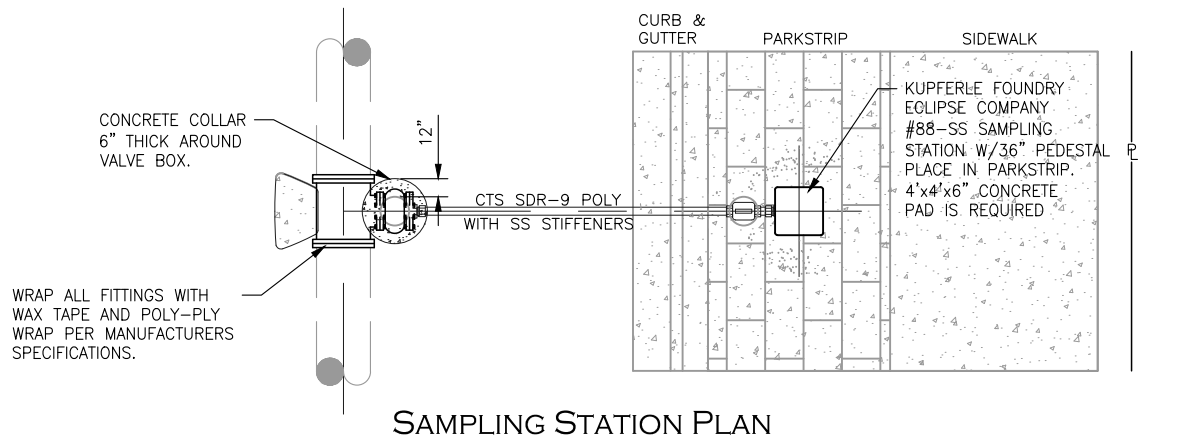


NOTE:

1. SEE PAGE 12 FOR GENERAL NOTES
2. SEE TYPICAL TRENCH SPECIFICATIONS FOR BEDDING AND BACKFILL.
3. IF DAMAGE IS CAUSED TO MAIN LINE, DUE TO SAMPLING STATION INSTALLATION AND/OR OTHER MEANS, CONTRACTOR WILL BE HELD RESPONSIBLE FOR REPAIRS.
4. TYPE OF PIPE SHALL BE CTS POLYETHYLENE WITH COMPRESSION FITTINGS, SS STIFFENERS, AND #14 INSULATED SOLID COPPER ELECTRICAL TRACER WIRE WITH UNDERGROUND GREASE FILLED CAPS.
5. SAMPLING STATION FINISH GRADE SHALL BE SET ACCORDING TO MANUFACTURER SPECIFICATIONS.
6. WRAP ALL FITTINGS WITH WAX TAPE AND POLY-PLY WRAP PER MANUFACTURER'S SPECIFICATIONS.
7. 2" PIPE WRAP INSULATING TAPE (DANCO, OR EQUAL) FROM OPERATING VALVE ASSEMBLY TO 4" BELOW SAMPLING BALL VALVE.
8. ALL THRUST BLOCKING SHALL BE REINFORCED BY A UNDISTURBED GROUND.
9. SAMPLING STATION SHALL BE INSTALLED IN PARK STRIP, IF APPLICABLE, OR 6" TO 1' BEHIND SIDEWALK.
10. CURB STOP REQUIRED ON ALL STREETS THAT WOULD TYPICALLY BE STRIPED.

Typical 2" Blow-Off

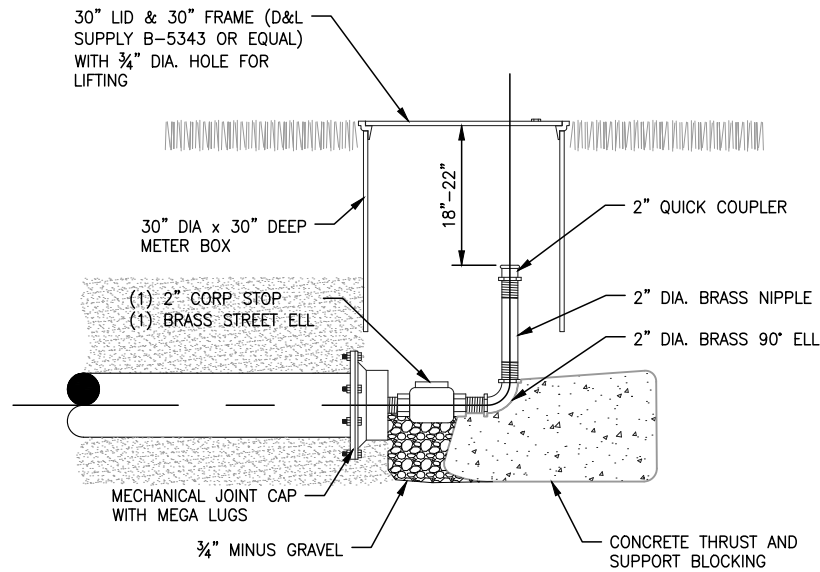

BLOW OFF IN LANDSCAPING

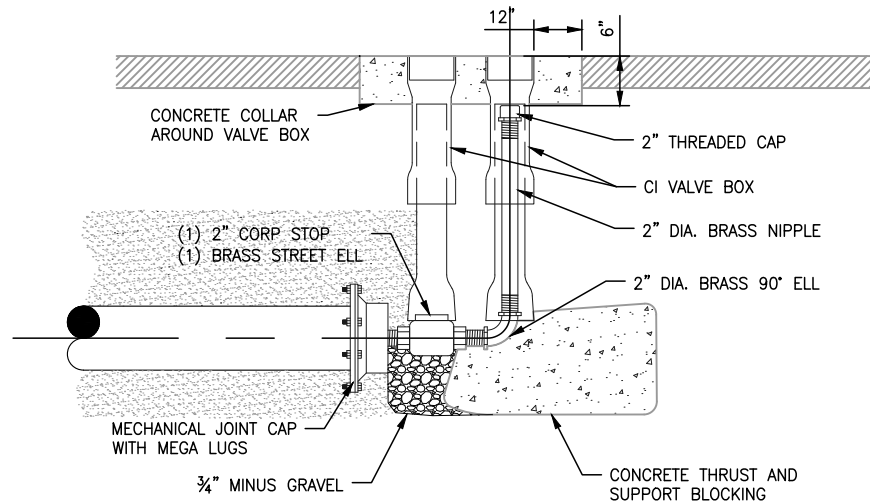


BLOW OFF IN ROADWAY

NOTE:

1. SEE PAGE 12 FOR GENERAL NOTES
2. TYPE OFF PIPE SHALL BE 2" SDR 9 POLY OR COPPER WITH ALL BRASS FITTINGS. GALVANIZED PIPE WILL NOT BE PERMITTED.
3. BLOW-OFF ASSEMBLY SHALL BE INSTALLED AS SHOWN OR OTHERWISE APPROVED BY GHID.
4. WRAP ALL FITTINGS WITH WAX TAPE AND POLY-PLY WRAP PER MANUFACTURER'S SPECIFICATIONS.
5. ALL BLOCKING MUST BE REINFORCED BY UNDISTURBED GROUND.

Typical Thrust Blocking Detail

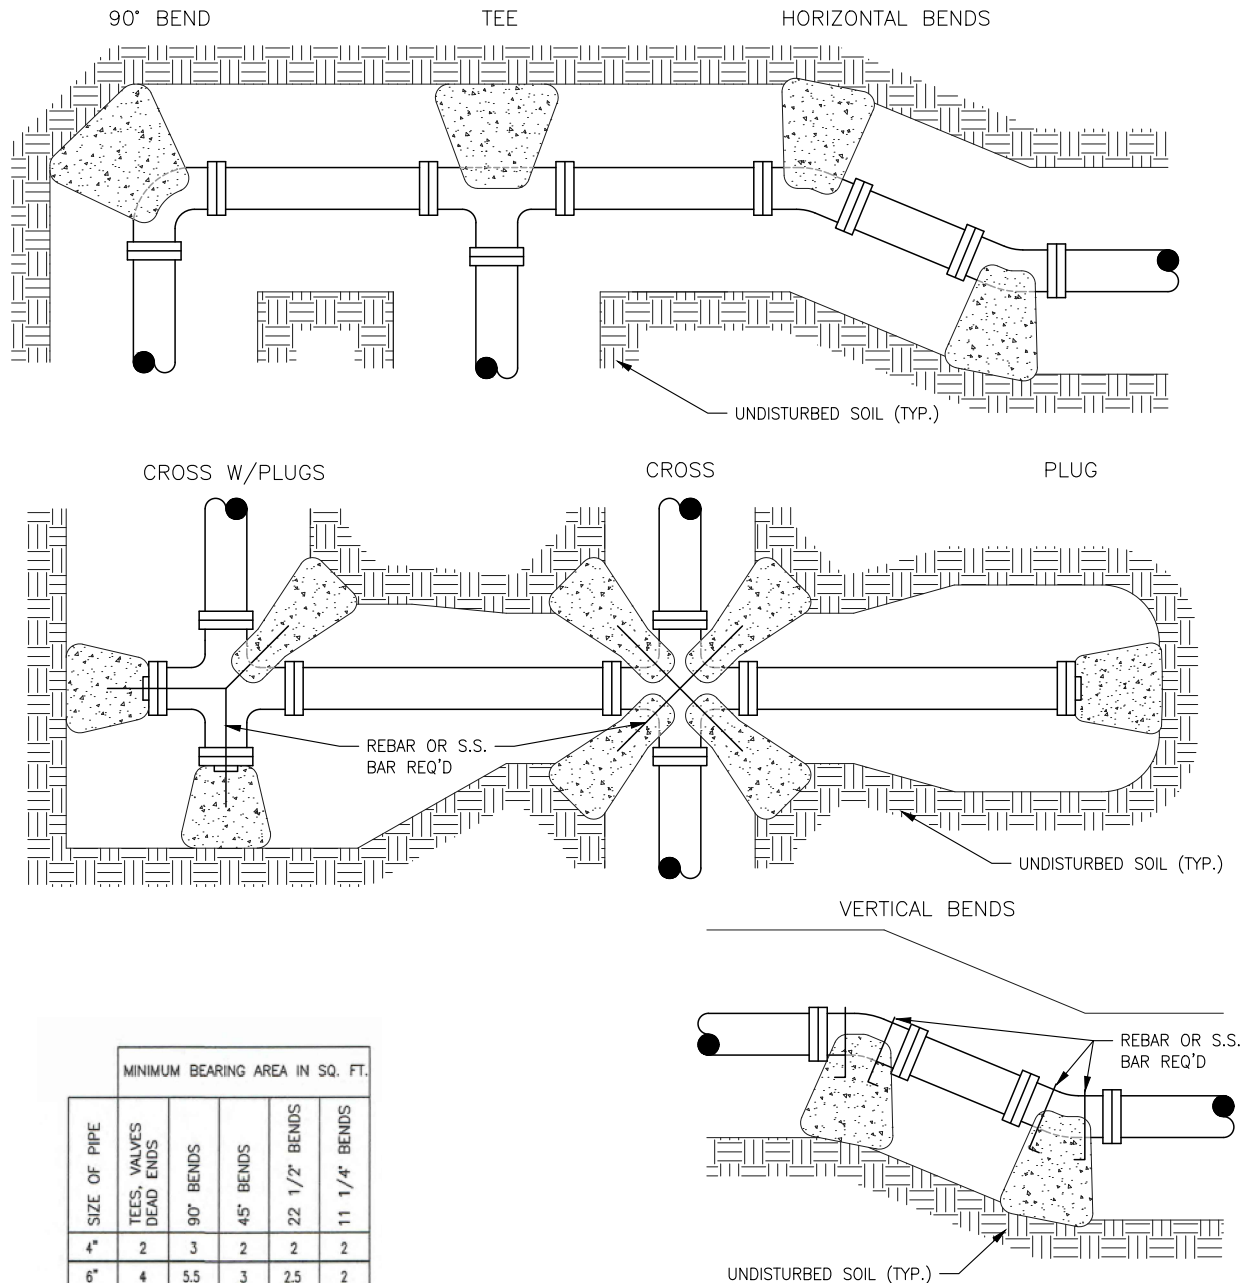


MINIMUM BEARING AREA IN SQ. FT.					
SIZE OF PIPE	TEES, VALVES DEAD ENDS	90° BENDS	45° BENDS	22 1/2° BENDS	11 1/4° BENDS
4"	2	3	2	2	2
6"	4	5.5	3	2.5	2
8"	6.5	9.5	5	2.75	2.5
12"	14	20	11	5.5	3
14"	19	26.5	14.5	7.5	4
16"	24	34	18.5	9.5	6
20"	27	52	28.5	14.5	9
24"	53	74	41	21	12
30"	81	114	62	32	16

PER APWA PLAN 561



NOTE:

1. ALL REBAR MUST BE #4 (MINIMUM) AND EPOXY COATED
2. 3/8" (MINIMUM) STAINLESS STEEL BAR IS ACCEPTED IN PLACE OF REBAR.
3. ALL THRUST BLOCK BEARING FACES SHALL BE POURED AGAINST UNDISTURBED SOIL, OR AN APPROVED COMPACTED BACKFILL.
4. CONCRETE USED FOR THRUST BLOCKING SHALL BE CLASS 6.0-B-3000.
5. ALL THRUST BLOCK SIDES SHALL BE FORMED

TYPICAL SECTION THROUGH THRUST BLOCKS


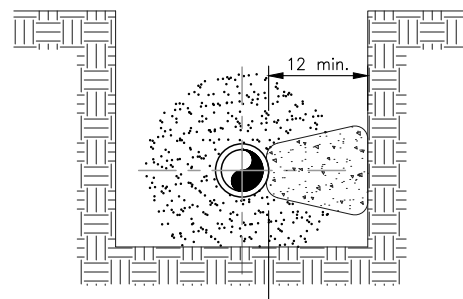


Typical Waterline Loops

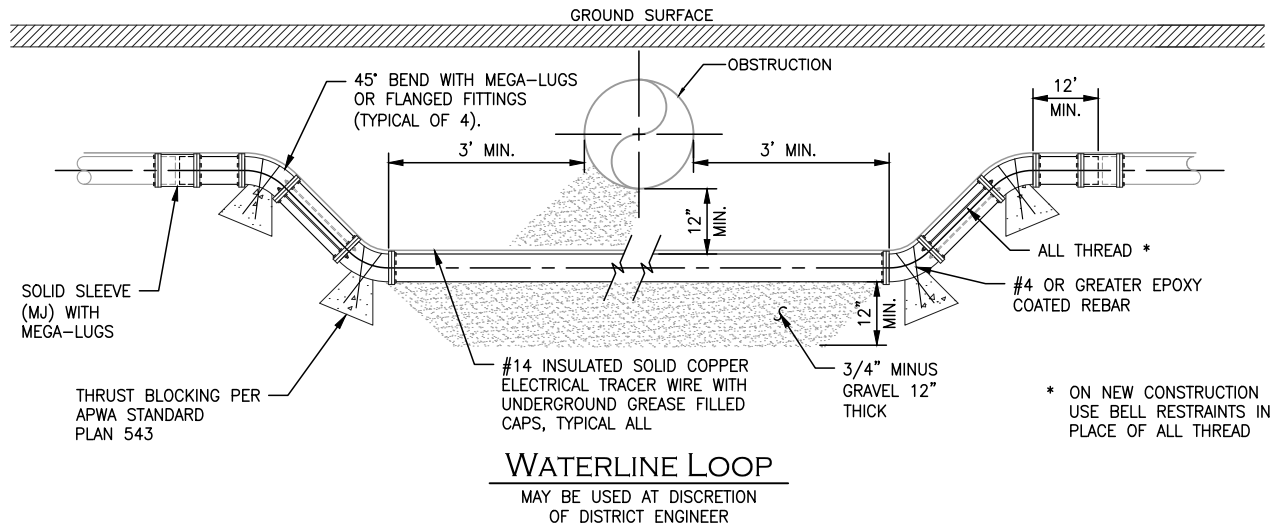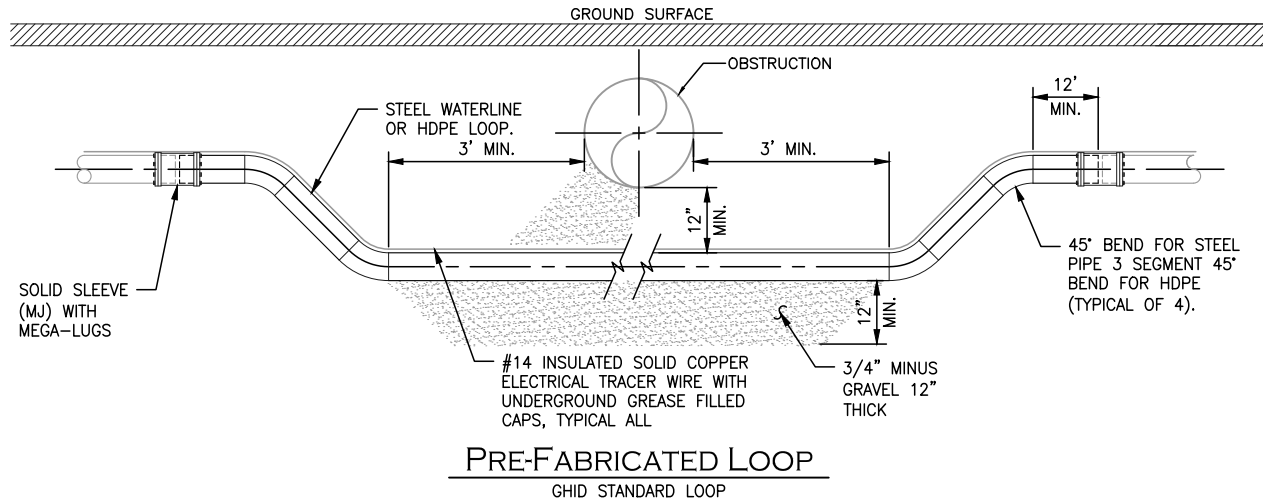

- NOTE:
1. SEE PAGE 12 FOR GENERAL NOTES.
 2. SEE TYPICAL TRENCH SPECIFICATIONS FOR BEDDING AND BACKFILL.
 3. MINIMUM TRENCH WIDTH SHALL BE EQUAL TO OUTSIDE PIPE DIAMETER PLUS 1' EACH SIDE OF PIPE.
 4. IF DAMAGE IS CAUSED TO WATER MAIN CONTRACTOR WILL BE HELD RESPONSIBLE FOR REPAIRS.
 5. PRE-FAB WATERLINE PIPE AND FITTINGS SHALL BE BUTT WELDED A53 GRADE B SCH. 80 STEEL FOR PIPES LESS THAN 12" DIAMETER AND SCH. 40 FOR PIPE GREATER THAN 12" DIAMETER, OR HDPE DR-9 UNLESS OTHERWISE SPECIFIED BY GHID. ALL PIPE SHALL HAVE #14 INSULATED SOLID COPPER ELECTRICAL TRACER WIRE WITH UNDERGROUND GREASE FILLED CAPS.
 6. REFER TO AWWA C210 FOR EPOXY COATING OR AWWA C214 FOR TAPE COATING DETAILS
 7. WRAP ALL FITTINGS WITH WAX TAPE AND POLY-PLY WRAP PER MANUFACTURER'S SPECIFICATIONS.
 8. ALL THRUST BLOCKING MUST BE REINFORCED BY UNDISTURBED GROUND.
 9. FOR CANAL OR RIVER CROSSINGS, A MINIMUM OF 2 FEET OF VERTICAL SEPARATION IS REQUIRED. FOR CROSSINGS GREATER THAN 15', RESTRAINED JOINTS SHALL BE USED UNDER THE WATERWAY AND FLEXIBLE RESTRAINED JOINTS USED AT BOTH EDGES, ISOLATING VALVES SHALL BE PROVIDED AT BOTH ENDS OF CROSSING, A SAMPLE TAP SHALL BE INSTALLED OUTSIDE THE FLOOD AREA TO
 10. ENABLE TESTING OF THE SECTION, AND PRESSURE TESTING MUST BE COMPLETED ON THE SECTION PRIOR TO PLACING IT INTO SERVICE.
 11. FOR HDPE LOOPS MATCH INTERNAL DIAMETERS TO HOST PIPE.


Typical Conflict Resolution

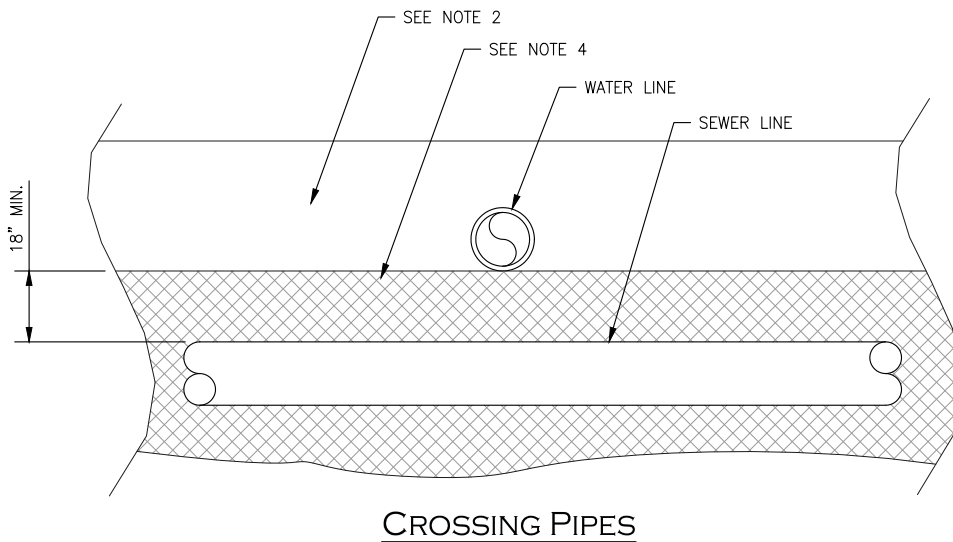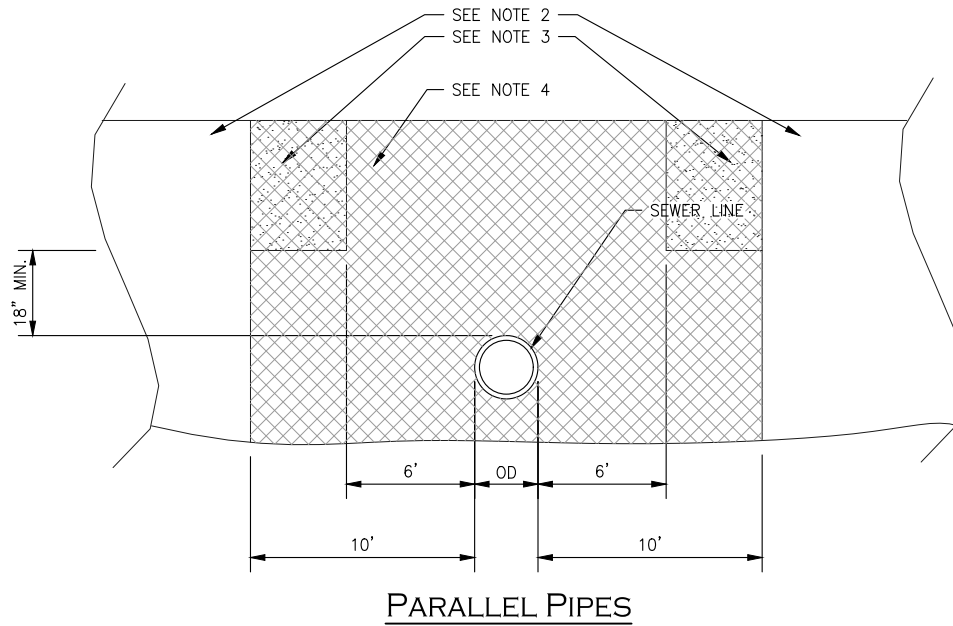

NOTE:

1. SEE PAGE 12 FOR GENERAL NOTES.
2. MEETS BASIC SEPARATION STANDARDS.
3. MUST APPLY FOR A VARIANCE PER R309-550-7
4. MUST APPLY FOR EXCEPTION PER R309-105-6(2)(b)
5. WATER MAINS AND SEWER LINES SHALL NOT BE INSTALLED IN THE SAME TRENCH.
6. IF SEWER IS FORCE MAIN, SEWER SHALL BE ENCASED IN A CONTINUOUS SLEEVE WITHIN 10' OF WATERLINE
7. IF WATER MAIN IS OVER FORCE MAIN, WATER MAIN WILL BE RATED FOR 200 PSI MINIMUM.

Typical Trench Specifications

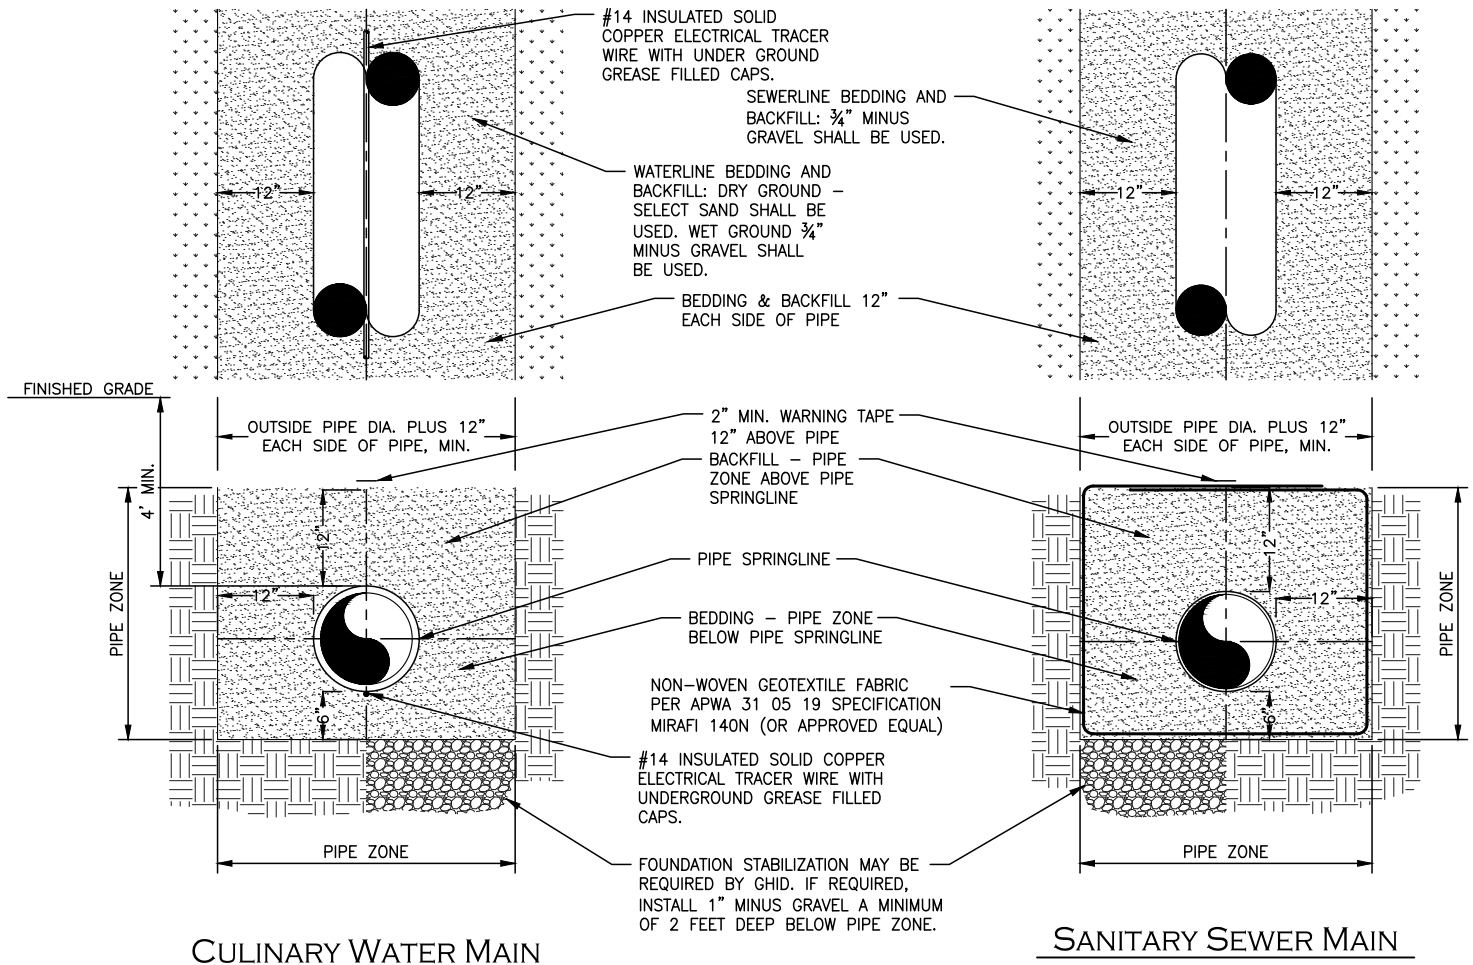


NOTE:


- SEE PAGE 12 FOR GENERAL NOTES.
- CONTRACTOR TO SAWCUT ALL TRENCHES AND PROVIDE A SMOOTH CLEAN EDGE FOR PAVING.
- BEDDING AND BACKFILL IS REQUIRED 6" UNDER, 12" ON SIDES AND 12" OVER WATERLINE, SEWERLINE, FITTINGS, SERVICES, AND METERS.
- BEDDING AND BACKFILL: WATERLINE CONSTRUCTED IN DRY GROUND - SELECT SAND SHALL BE USED. WATERLINE CONSTRUCTED IN WET GROUND AND SEWERLINE - 3/4" MINUS GRAVEL SHALL BE USED. NON-WOVEN GEOTEXTILE FABRIC PER APWA 31 05 19 SPECIFICATION MIRAFI 140N (OR APPROVED EQUAL SHALL BE USED AROUND 3/4" MINUS GRAVEL AT DISCRETION OF DISTRICT INSPECTOR. SELECT SAND USED FOR BEDDING AND BACKFILL. SHALL BE COMPACTED TO 95% MINIMUM ASTM D-1557.
- MINIMUM TRENCH WIDTH SHALL BE EQUAL TO OUTSIDE PIPE DIAMETER PLUS 1" EACH SIDE OF PIPE.
- IF DAMAGE IS CAUSED TO WATER AND/OR SEWER MAIN CONTRACTOR WILL BE HELD RESPONSIBLE FOR REPAIRS.
- WRAP ALL EXTERNAL DUCTILE IRON PIPE & FITTINGS WITH WAX TAPE AND POLY-PLY WRAP PER MANUFACTURER'S SPECIFICATIONS.
- ALL BLOCKING MUST BE REINFORCED BY UNDISTURBED GROUND.
- SUBMISSION OF QUALITY CONTROL COMPACTION TEST RESULT DATA FOR BEDDING MAY BE REQUESTED, BY THE DISTRICT, AT ANY TIME. CONTRACTOR IS TO PROVIDE RESULTS OF TESTS IMMEDIATELY UPON REQUEST.
- FOR ALL NON-METALLIC CULINARY WATERLINES AND PRESSURE SEWERLINES INSTALL #14 INSULATED SOLID COPPER ELECTRICAL TRACER WIRE. TRACER WIRE TO BE CONTINUITY CHECKED PRIOR TO PAVING.
- ALL PIPE BEDDING & BACKFILL SHALL BE INSTALLED & COMPACTED IN 8-INCH MAXIMUM LIFTS.

Select Sand Gradation	
US Sieve Size	% Passing by Weight
3/8"	100
#4	90-100
#50	10-40
#100	3-15
#200	0-7


Typical Sanitary Sewer Manhole

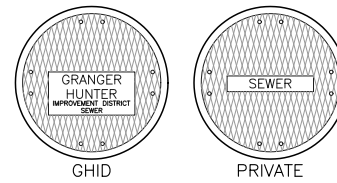


MANHOLE COVERS

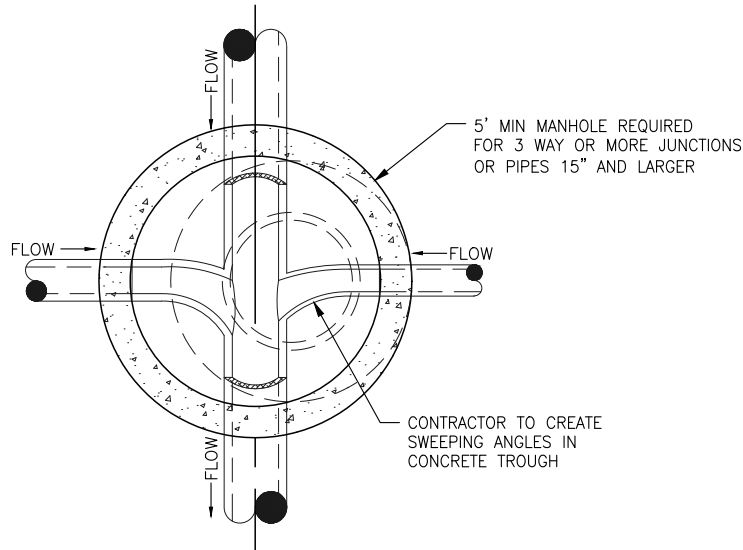


STANDARD MANHOLE PLAN

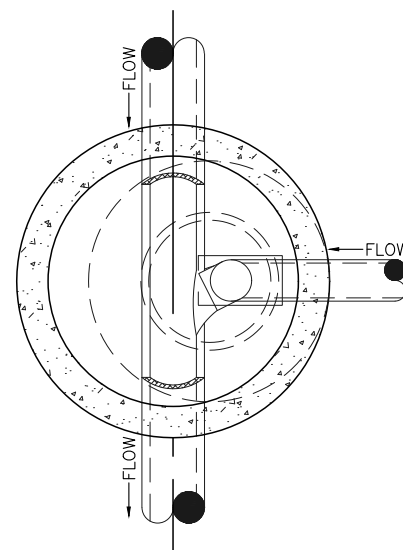

DROP MANHOLE PLAN

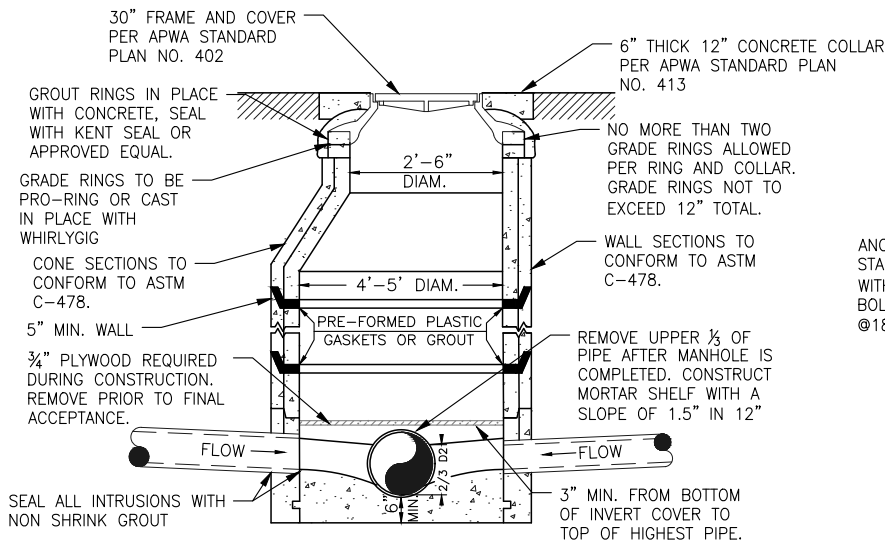

STANDARD MANHOLE SECTION

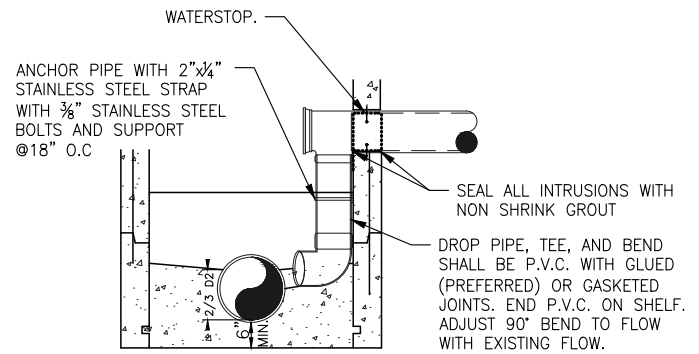


DROP MANHOLE SECTION

NOTE:


1. SEE PAGE 12 FOR GENERAL NOTES.
2. MANHOLES MUST BE ACCESSIBLE AND MUST NOT BE PLACED IN PARKING SPACES.
3. POUR MANHOLE BASE AFTER PIPES ARE IN PLACE. IF PRE-FORMED BASE IS USED AS ALTERNATIVE TO POURED BASE, FOUNDATION OF 1" MINUS GRAVEL 1.5' DEEP UNDER BASE IS REQUIRED.
4. MANHOLE BACKFILL SHALL BE COMPACTED TO 95% MINIMUM ASTM D-1557 3/4" MINUS GRAVEL BACKFILL IS REQUIRED 12" ON SIDES OF MANHOLE TO TOP OF PIPE ZONE.
5. CONTRACTOR IS TO SAW CUT ALL TRENCHES AND PROVIDE A SMOOTH CLEAN EDGE FOR PAVING.
6. ALL MANHOLES SHALL HAVE A CONCRETE COLLAR PER A.P.W.A. STANDARD PLAN 413.
7. IF DAMAGE IS CAUSED TO SEWER MAIN DUE TO MANHOLE INSTALLATION AND/OR OTHER MEANS, CONTRACTOR WILL BE HELD RESPONSIBLE FOR REPAIRS.
8. GRANGER-HUNTER MANHOLE COVERS AVAILABLE AT D&L SUPPLY AND NEENAH FOUNDRY.
9. MAINTAIN SLOPE THROUGH TROUGH OF MANHOLE.

MINIMUM SEWER SLOPES	
PIPE SIZE	SLOPE
4"	2%
6"	1%
8"	0.5%
10"+	0.2%

Typical Beaver Slide & Sewer Manhole Abandonment

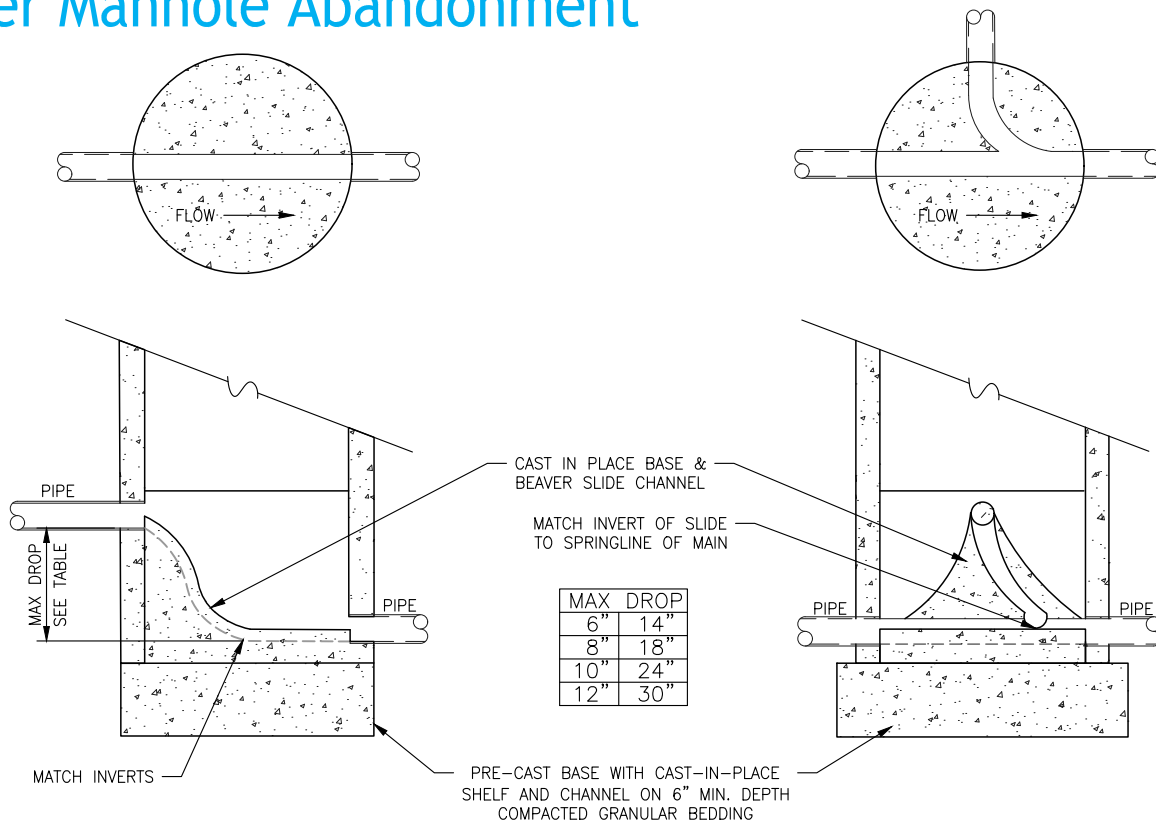


BEAVER SLIDE DETAIL

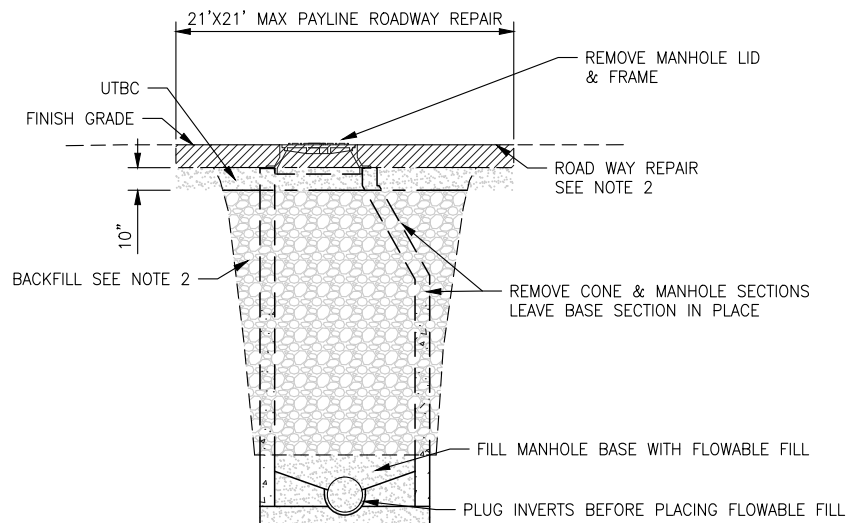

SEWER MANHOLE ABANDONMENT


- NOTE:
1. SEE PAGE 12 FOR GENERAL NOTES.
 2. BACKFILL AND ROADWAY REPAIR TO MEET REQUIREMENTS APPLICABLE AGENCY ENGINEERING STANDARDS.
 3. SEE DROP MANHOLE DETAIL FOR DROPS LARGER THAN MAXIMUM DROP.

Typical Mainline Sanitary Sewer Cleanouts

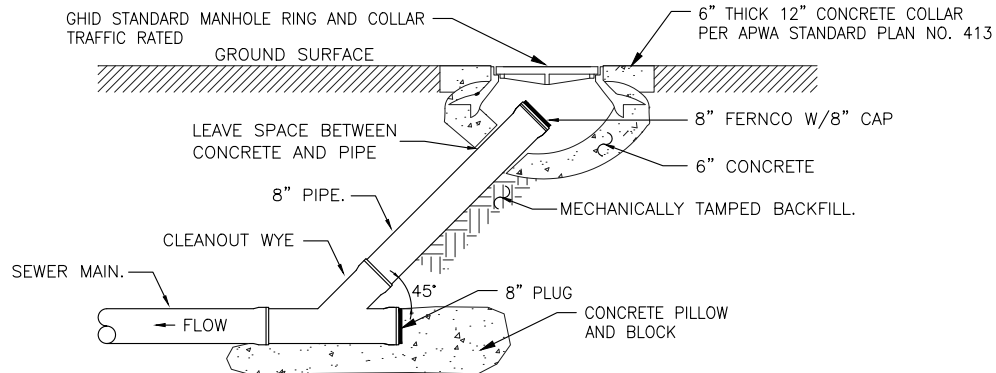


STANDARD 8" AND LARGER
CLEANOUT PROFILE

Typical Sanitary Sewer Service 90° Bends

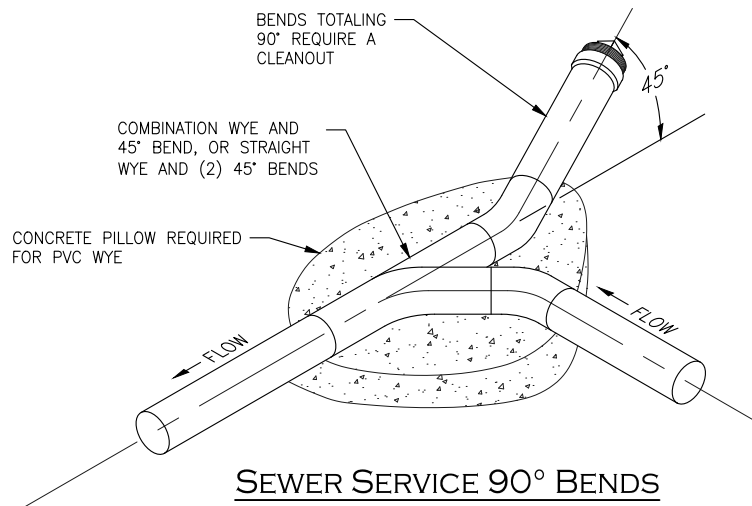

SEWER SERVICE 90° BENDS

Cleanout Lids in Paved Areas

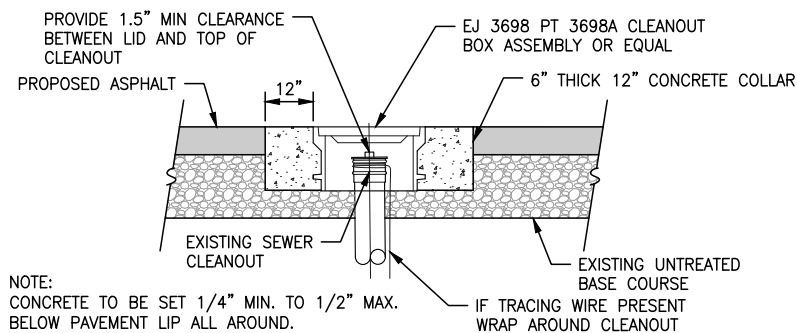


CLEANOUT LIDS IN PAVED AREAS

NOTE:

1. SEE PAGE 12 FOR GENERAL NOTES.
2. SEE TYPICAL SECTIONS FOR BEDDING AND BACKFILL.
3. CONTRACTOR IS TO SAW CUT ALL TRENCHES AND PROVIDE A SMOOTH CLEAN EDGE FOR PAVING.
4. IF DAMAGE IS CAUSED TO SEWER MAIN, DUE TO MANHOLE INSTALLATION AND/OR OTHER MEANS, CONTRACTOR WILL BE HELD RESPONSIBLE FOR REPAIRS.

Typical Sewer Service

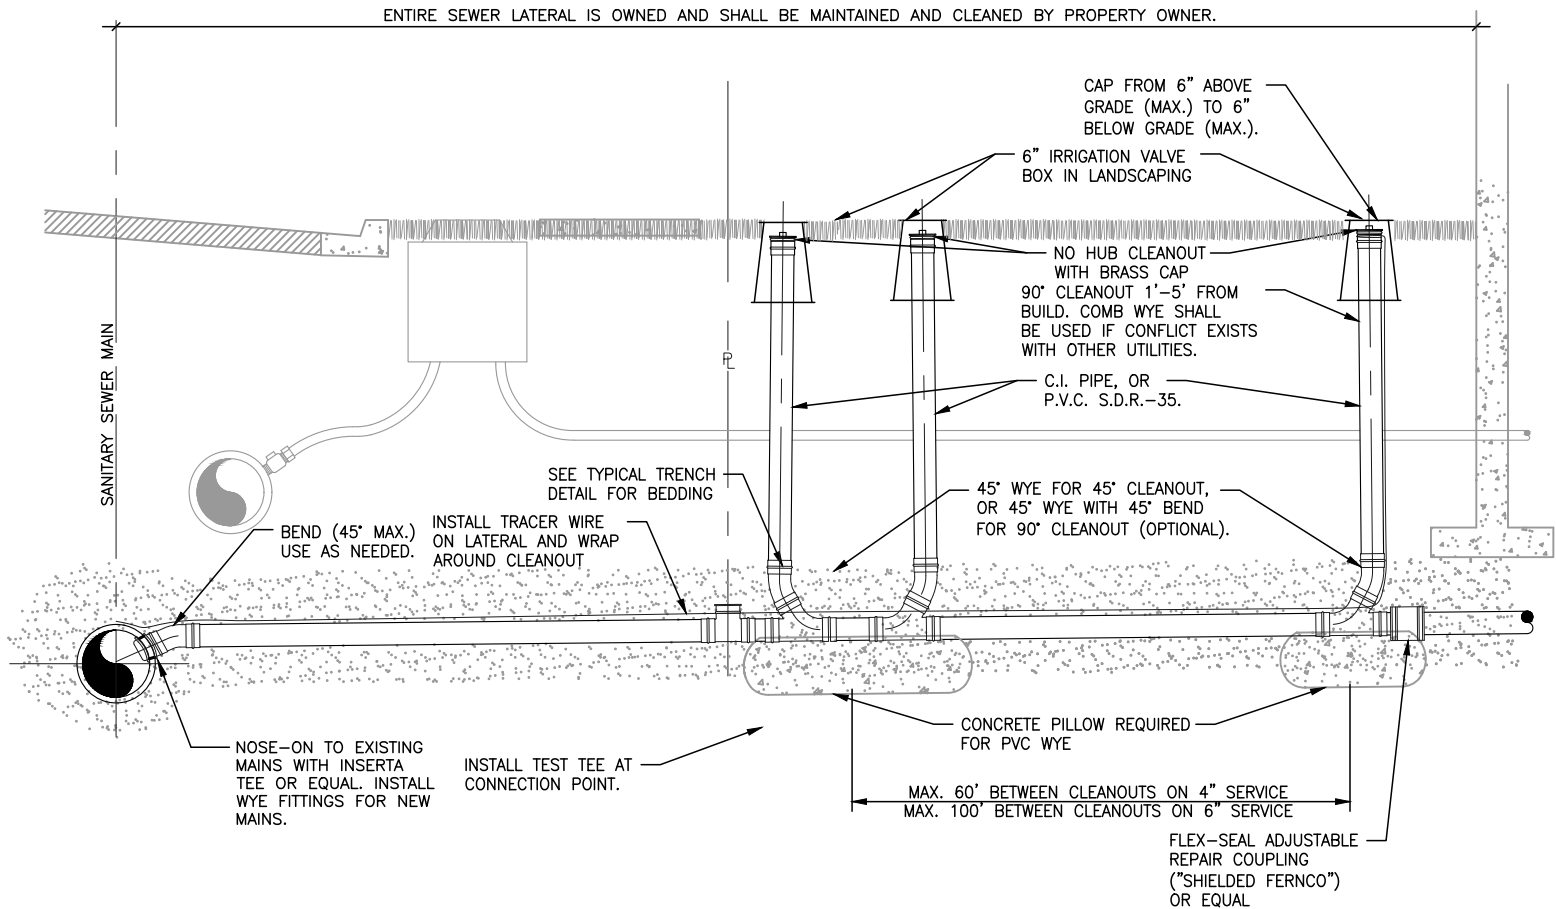


SEWER SERVICE PROFILE

NOTE:

1. SEE PAGE 12 FOR GENERAL NOTES
2. SEE TYPICAL SECTIONS FOR BEDDING AND BACKFILL.
3. MINIMUM TRENCH WIDTH SHALL BE EQUAL TO OUTSIDE PIPE DIAMETER PLUS 1' EACH SIDE OF PIPE.
4. IF DAMAGE IS CAUSED TO WATER AND/OR SEWER MAIN, DUE TO WATERLINE/SEWERLINE INSTALLATION AND/OR OTHER MEANS, CONTRACTOR WILL BE HELD RESPONSIBLE FOR REPAIRS.
5. SEWER LATERAL PIPE SHALL BE PVC SDR-35.
6. MINIMUM GRADE FOR 4" SEWER LATERAL IS 2%, OR 1/4" PER LINEAL FOOT.
7. MINIMUM GRADE FOR 6" SEWER LATERAL IS 1%, OR 1/8" PER LINEAL FOOT.
8. BETWEEN TWO DIFFERENT MATERIALS, SUCH AS CLAY TO P.V.C., USE FLEX SEAL ADJUSTABLE REPAIR COUPLING (SHIELDED FERNCO), OR EQUAL (NO-HUB BANDS ARE NOT ALLOWED).
9. BENDS TOTALING 90° SHALL BE BACKED BY A CLEANOUT, SEE TYPICAL SANITARY SEWER SERVICE 90° BEND DETAIL.
10. ALL SEWER LATERAL PLUGS SHALL BE SLIP IN SOLID PLASTIC PLUGS (BRANDT PLUGS ARE NOT ALLOWED).
11. A SEWER TEST TEE SHALL BE INSTALLED AT EACH CONNECTION POINT.
12. SEWER MAIN SHALL BE CORE DRILLED (OTHER CUTTING, CHIPPING AND/OR PUNCHING METHODS ARE NOT ALLOWED).
13. SEWER NOSE-ON SHALL BE ABOVE THE SEWER MAIN SPRING LINE.
14. SEE TYPICAL WATER SERVICE DETAIL FOR WATER AND SEWER SEPARATION.
15. SEWER SERVICE TO BE MARKED WITH S AT CURB
16. INSTALL BACKWATER VALVE PER IPC CODE 714 REQUIREMENTS


Typical Sewer Repair

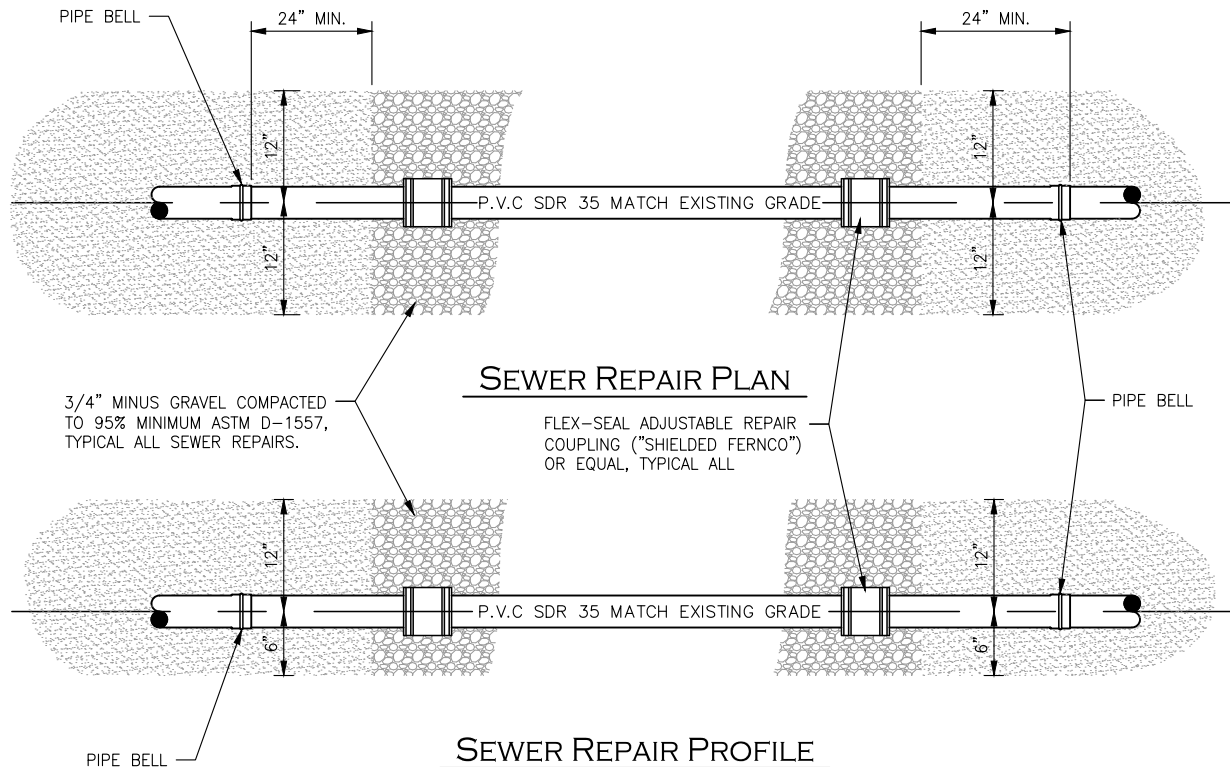


NOTE:

1. SEE PAGE 12 FOR GENERAL NOTES.
2. SEE TYPICAL SECTIONS FOR BEDDING AND BACKFILL.
3. IF DAMAGE IS CAUSED TO SEWER MAIN, DUE TO NOSE-ON AND/OR OTHER MEANS, CONTRACTOR WILL BE HELD RESPONSIBLE FOR REPAIRS.
4. SEWER SHALL BE VIDEO INSPECTED AND VIDEO PROVIDED TO GHID IN DIGITAL FORMAT.
5. IF EXCAVATION IS WITHIN 2 FEET OF A BELL CONTRACTOR TO REMOVE BELL AND EXTEND REPAIR TO CUT.

Typical Grease Interceptor

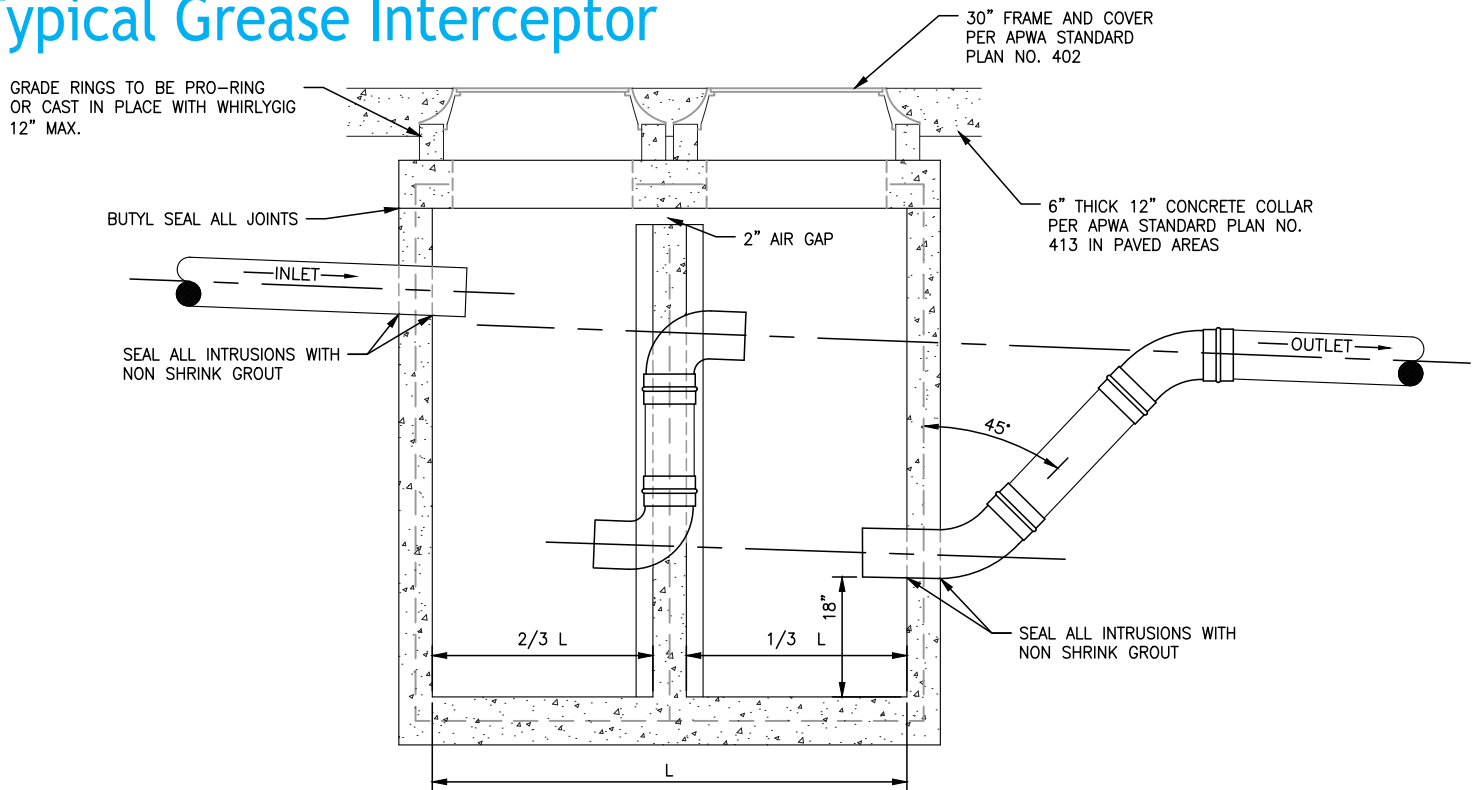

SECTION


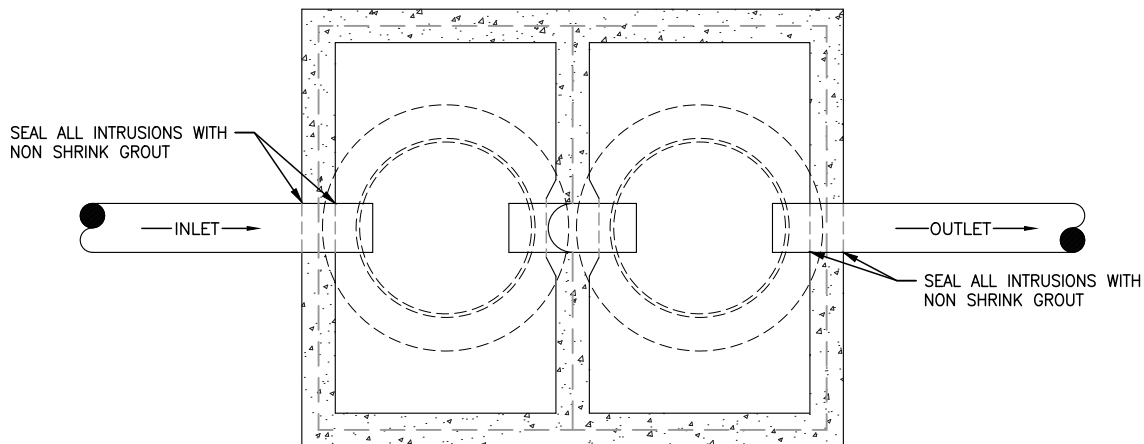


PLAN


NOTES:

- SEE PAGE 12 FOR GENERAL NOTES.
- 1,000 GALLON MINIMUM OUTDOOR GREASE INTERCEPTOR. THIS INTERCEPTOR IS NOT A REPLACEMENT FOR AN APPROPRIATELY SIZED AND LOCATED INDOOR GREASE INTERCEPTOR. INDOOR GREASE INTERCEPTORS SHALL COMPLY WITH ALL W.V.C. AND I.P.C. REQUIREMENTS AND SPECIFICATIONS AND BE PLUMBING AND DRAINAGE INSTITUTE CERTIFIED.
- COVER SHALL BE FLUSH WITH FINISH GRADE.
- NO MORE THAN ONE GRADE RING (1' MAX.) ALLOWED PER RING AND COVER. IF MORE RISE IS REQUIRED, A SHELL SECTION WITH CENTER WALL SHALL BE INSTALLED.
- SANITARY SEWER (S.S.) SHALL NOT RUN THROUGH THE SAMPLING MANHOLE AND/OR GREASE INTERCEPTOR. S.S. SHALL BE CONNECTED TO THE SEWER LATERAL DOWNSTREAM FROM THE SAMPLING MANHOLE.
- FOUNDATION OF 1" MINUS GRAVEL 1.5' DEEP UNDER VAULT IS REQUIRED.
- MANHOLE BACKFILL SHALL BE COMPACTED TO 95% MINIMUM ASTM D-1557. 3/4" MINUS GRAVEL BACKFILL IS REQUIRED 12" ON SIDES OF VAULT TO THE TOP OF THE PIPE ZONE.
- BETWEEN TWO DIFFERENT MATERIALS, SUCH AS CLAY TO P.V.C., USE FLEX SEAL ADJUSTABLE REPAIR COUPLINGS ("SHIELDED FERNCO") OR EQUAL (NO-HUB BANDS ARE NOT ALLOWED).
- FOR INSPECTION, FILL GREASE INTERCEPTOR WITH WATER ABOVE INLET AND OUTLET WATER TIGHT GROUT JOINTS.
- PIPE SHALL BE P.V.C. SDR 35.
- GREASE INTERCEPTOR SHALL BE SUITABLE FOR H-20 LOADINGS.
- GREASE INTERCEPTOR SHALL BE VENTED THROUGH BUILDING PLUMBING.
- GREASE TRAP AND SAMPLING MANHOLE MUST BE ACCESSIBLE AND MUST NOT BE PLACED IN PARKING STALLS.

Typical Sampling Manhole

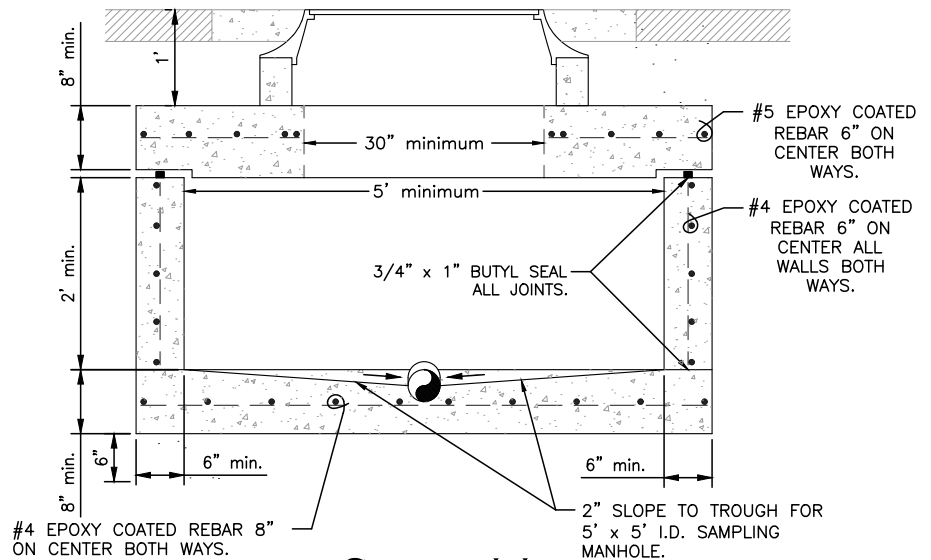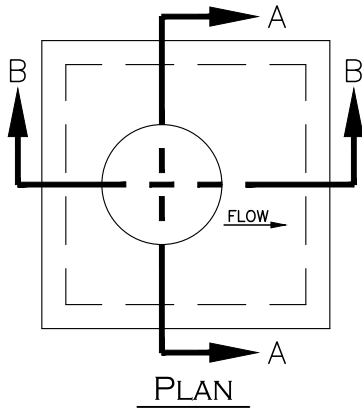

SECTION A-A

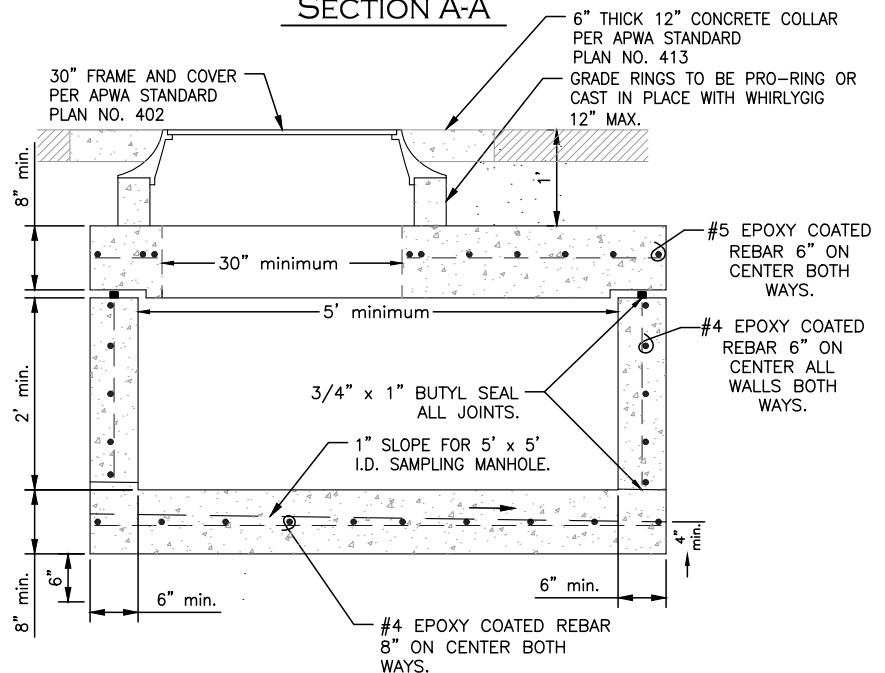

SECTION B-B

NOTE:

1. SEE PAGE 12 FOR GENERAL NOTES.
2. THE EXISTING SEWER COLLECTION SYSTEM SHALL REMAIN IN SERVICE DURING CONSTRUCTION.
3. FOUNDATION OF 1" MINUS GRAVEL 1.5' DEEP UNDER BASE IS REQUIRED.
4. MANHOLE BACKFILL SHALL BE COMPACTED TO 95% MINIMUM ASTM D-1557. 3/4" MINUS GRAVEL BACKFILL IS REQUIRED 12" ON SIDES OF MANHOLE TO THE TOP OF THE PIPE ZONE.
5. MINIMUM TRENCH WIDTH SHALL BE EQUAL TO OUTSIDE PIPE DIAMETER PLUS 1 FOOT ON EACH SIDE OF PIPE.
6. TYPE OF PIPE SHALL BE P.V.C. SDR-35.
7. MINIMUM GRADE FOR 4" P.V.C. SDR-35 IS 2% OR 1/4" PER LINEAL FOOT.
8. BETWEEN TWO DIFFERENT MATERIALS, SUCH AS CLAY TO P.V.C., USE FERNCO COUPLERS OR EQUAL (NO-HUB BANDS ARE NOT ALLOWED).
9. DISTANCE BETWEEN CLEANOUTS NOT TO EXCEED 60'.
10. BENDS TOTALING 90° MUST BE BACKED BY A CLEANOUT.
11. SEWER LATERALS MAY RUN UNDER DRIVE APPROACH, PERMITTING TOP OF CLEANOUT IS NOT UNDER CONCRETE.
12. ALL LATERAL PLUGS SHALL BE SLIP IN SOLID PLASTIC PLUGS (BRANDT PLUGS ARE NOT ALLOWED).
13. IF DAMAGE IS CAUSED TO SEWER MAIN, DUE TO M.H. INSTALLATION AND/OR OTHER MEANS, CONTRACTOR WILL BE HELD RESPONSIBLE FOR REPAIRS.
14. SANITARY SEWER SHALL NOT RUN THROUGH THE SAMPLING MANHOLE AND/OR GREASE TRAP. SANITARY SEWER SHALL BE CONNECTED TO THE SEWER LATERAL DOWNSTREAM FROM THE SAMPLING MANHOLE.
15. SAMPLING MANHOLE SHALL BE SUITABLE FOR H-20 LOADINGS.
16. GREASE TRAP AND SAMPLING MANHOLE MUST BE ACCESSIBLE AND MUST NOT BE PLACED IN PARKING STALLS.

Inspections & Testing

Pre-Inspection Requirements

Work may commence when the following items are completed:

- GHID has been provided with the contractor's License and Permit Bond, General Liability Insurance Certificate, Workers Compensation and Employer's Liability Certificate or State Of Utah approved waiver.
 - **Original \$5,000.00 License and Permit Bond required.**
 - General Liability Insurance Certificate. Original, PDF, and faxed copies are acceptable.
 - \$500,000.00 Minimum coverage for work being performed within private property
 - \$1,000,000.00 Minimum coverage for work being performed within a public right of way.
 - Granger Hunter Improvement District (GHID) shall be named as the Certificate Holder and Additional Insured.
 - Workers Compensation or a State of Utah approved waiver. Original, PDF, and faxed copies are acceptable. Alternatively, this coverage may be shown on the General Liability Insurance Certificate. Original, PDF, and faxed copies are acceptable.
- The project has a "GHID Final Review" stamped on the drawing with a date and signature from an approved GHID representative.
- All applicable connection and/or inspection fees are paid in full.
- A preconstruction meeting has taken place with the Developer, the Contractor who will be installing the utilities, and one or more GHID Representatives. **(Note: It is the Developer/Contractors responsibility to schedule a preconstruction meeting.)**

Inspection Requirements

- Developer/Contractor must give GHID a minimum of 24 hours' notice prior to all inspections. When scheduling inspections please note that:
 - GHID's inspection hours are from 8:00 AM to 4:00 PM Monday – Thursday, excluding all holidays.
 - Inspections shall be scheduled by calling GHID's office at 801-968-3551.
 - No inspections will be scheduled from voice mail messages. If necessary please leave a message to call you back.
 - Additional inspection fees may be assessed if a GHID representative is dispatched, and the job is not inspection ready. Please give as much notice as possible for cancellations. Provide at least 24 hours notice.
- All work completed that has not been inspected will be required to be uncovered and inspected prior to any final acceptance given for the project. Please note that:
 - Projects that have not been given a final acceptance letter will not be allowed to connect to GHID's water and sewer Utilities, and/or,
 - Projects that are connected to GHID's Utilities will be considered to be in default, and the connection will be terminated until final acceptance is given.
- In the event a stop work order is issued, the Developer/Contractor shall stop work and comply with all requirements set forth by GHID inspectors.

- Owner is responsible to submit backflow reports to GHID Water Quality Department within 10 days of initial use and annually thereafter.
- Contractors must sign up for service before meters are installed or provided. <https://www.ghid.org/sign-up-for-service> for service agreement. The District will set meters less than 3-inches or provide meters 3-inches and greater. Contractor to coordinate pickup of meter and coordinate installation of the MXU.
- Prior to Final Acceptance of the project, the applicant must submit a digital copy of field verified As-Built Plans in PDF and DWG format spatially referenced to NAD 1983 State Plane Utah Central FIPS 4302 (feet) and tied to the nearest existing Salt Lake County benchmark monument. Digital As-Built Plans shall have separate layers for culinary waterlines, culinary water services, fire lines, fire hydrants, valves, sanitary sewer lines, sanitary sewer manholes, sanitary sewer laterals, sanitary sewer clean-outs, and pretreatment infrastructure. As-Built Plans can be submitted to plans@ghid.org.

Water Shutdown Requirements

Water shutdowns may commence when all of the following items are completed:

- Developer/Contractor has satisfied all pre-inspection requirements (see pre-inspection requirements for details).
- Developer/Contractor has given Granger Hunter Improvement District (GHID) a minimum of 10 business days' notice prior to any scheduled water shutdown.
 - If any problems arise with the scheduled water shutdown, GHID shall notify the contractor within the 10 business day time frame.
 - Proper notice and approval must be given for all water shutdowns (private and public).
 - All water shutdowns shall be scheduled on a Tuesday, Wednesday, or Thursday between the hours of 8:00 Am to 4:00 Pm. Any deviance from these dates and times will constitute an after-hours shutdown and may require additional notification time for approvals.
- GHID has approved the proposed water shutdown:
 - Developer/Contractor shall give all affected parties (i.e. residences, businesses, etc.) a minimum of 48 hours written notice prior to the scheduled shutdown.
 - It is the Developer/Contractor's responsibility to meet all reasonable needs required by all affected parties (i.e. residences, businesses, etc.) prior to the scheduled water shutdown.
 - Only approved GHID personnel shall open or close all public water valves

Disinfection & Testing

Disinfection and testing of water mainlines shall conform to AWWA C600, C651 and APWA 33 13 00 Specifications (current version) in addition to the following requirements and exceptions:

- Contractors are not to operate public mainline valves. Private valves may be opened and closed by the Contractor, but shall be coordinated with GHID staff. GHID staff will be responsible for opening and closing all public mainline valves.
- Once the line has been filled and chlorinated, the line must remain static for a minimum of 24 hours to allow the disinfection process to occur.
- Care must be taken when disposing of chlorinated water. Contractor shall be required to neutralize the chlorinated water before discharging.
- After flushing is completed, GHID staff will take a chlorine residual test. If amounts do not meet GHID standards, additional flushing will be required.

- Bacteriological samples shall be obtained by GHID staff. Frequency of samples shall be a minimum of 1 sample per 1,000 feet of pipeline. If sample(s) are positive, the Contractor shall repeat chlorination and flushing steps and shall be responsible for all retesting costs.
- Pressure testing is required by the Contractor on all water lines. A hydrostatic pressure of 200 psi must be maintained for two hours. All components for the pressure test must be supplied by the Contractor.
- Pre and Post Video Inspections required for all Sewer Liners.

Sewer Testing

Sewer mainline testing shall conform to the APWA 33 31 00 Specification (current version) in addition to the following requirements and exceptions:

- Contractors are required to provide a means of protecting GHID's Sewer System prior to and during construction. This can include: Test balls, and false bottoms in addition to any other reasonable means as requested by the inspector.

Prior to performing any testing it is recommended that the sewer line is cleaned and vacuumed.

- Deflection testing
Mandrel testing. Mandrel shall be 95% of the diameter of the pipe that is being tested. If there are any sections of the pipe being tested that fail for any reason it is the responsibility of the contractor to make those repairs. After completion of any such repairs the section of pipe must be retested.
- Video Inspection
CCTV Inspection of all sewer mains is required. This is a way of visually inspecting the quality of workmanship, in addition to any irregularities. This also allows GHID to record the position in which the sewer laterals connect into the Sewer main.
- Air Test
All contractors shall provide air test on 8" mains for 12 minutes at 5 psi and 10-12" mains for 25 minutes at 5 psi. The maximum permissible drop is 0.5 psi in that duration. A visual water test on 6" or smaller for 2 hours is permissible. Any pipe larger than 12", the inspector will determine the best testing method per ASTM F1417.

Abandonments

Permanent Water Abandonment

- Mainline – To be abandoned per District Engineer's instructions.
- Lateral – To be abandoned at main. Corp stop to be shut off and 1' minimum physical disconnection.

Permanent Sewer Abandonment

- Mainline - To be abandoned per District Engineer's instructions.
- Lateral – To be abandoned at main. CIPP with pre and post inspection video or physical disconnect and cap at the main with concrete. Brandt plugs not accepted.

Temporary Water and Sewer Disconnect

- To be capped at a point that is clear of future construction and marked with a 2x4.

All abandoned lines to be inspected prior to being buried.

NOTE: It is the contractor's sole responsibility to comply with all State of Utah, Salt Lake County, West Valley City, and GHID requirements and specifications. For GHID requirements and specifications please visit us at our office (2888 South 3600 West), go to our website (www.ghid.org), or contact our Engineering Department (801-968-3551).

Engineering Office Hours

Monday – Thursday 6:30 AM to 6:00 PM

Inspection Hours

Monday – Thursday 8:00 AM to 4:00 PM

Engineering Contact

Phone Number: (801)968-3551

Email: Plans@ghid.org